
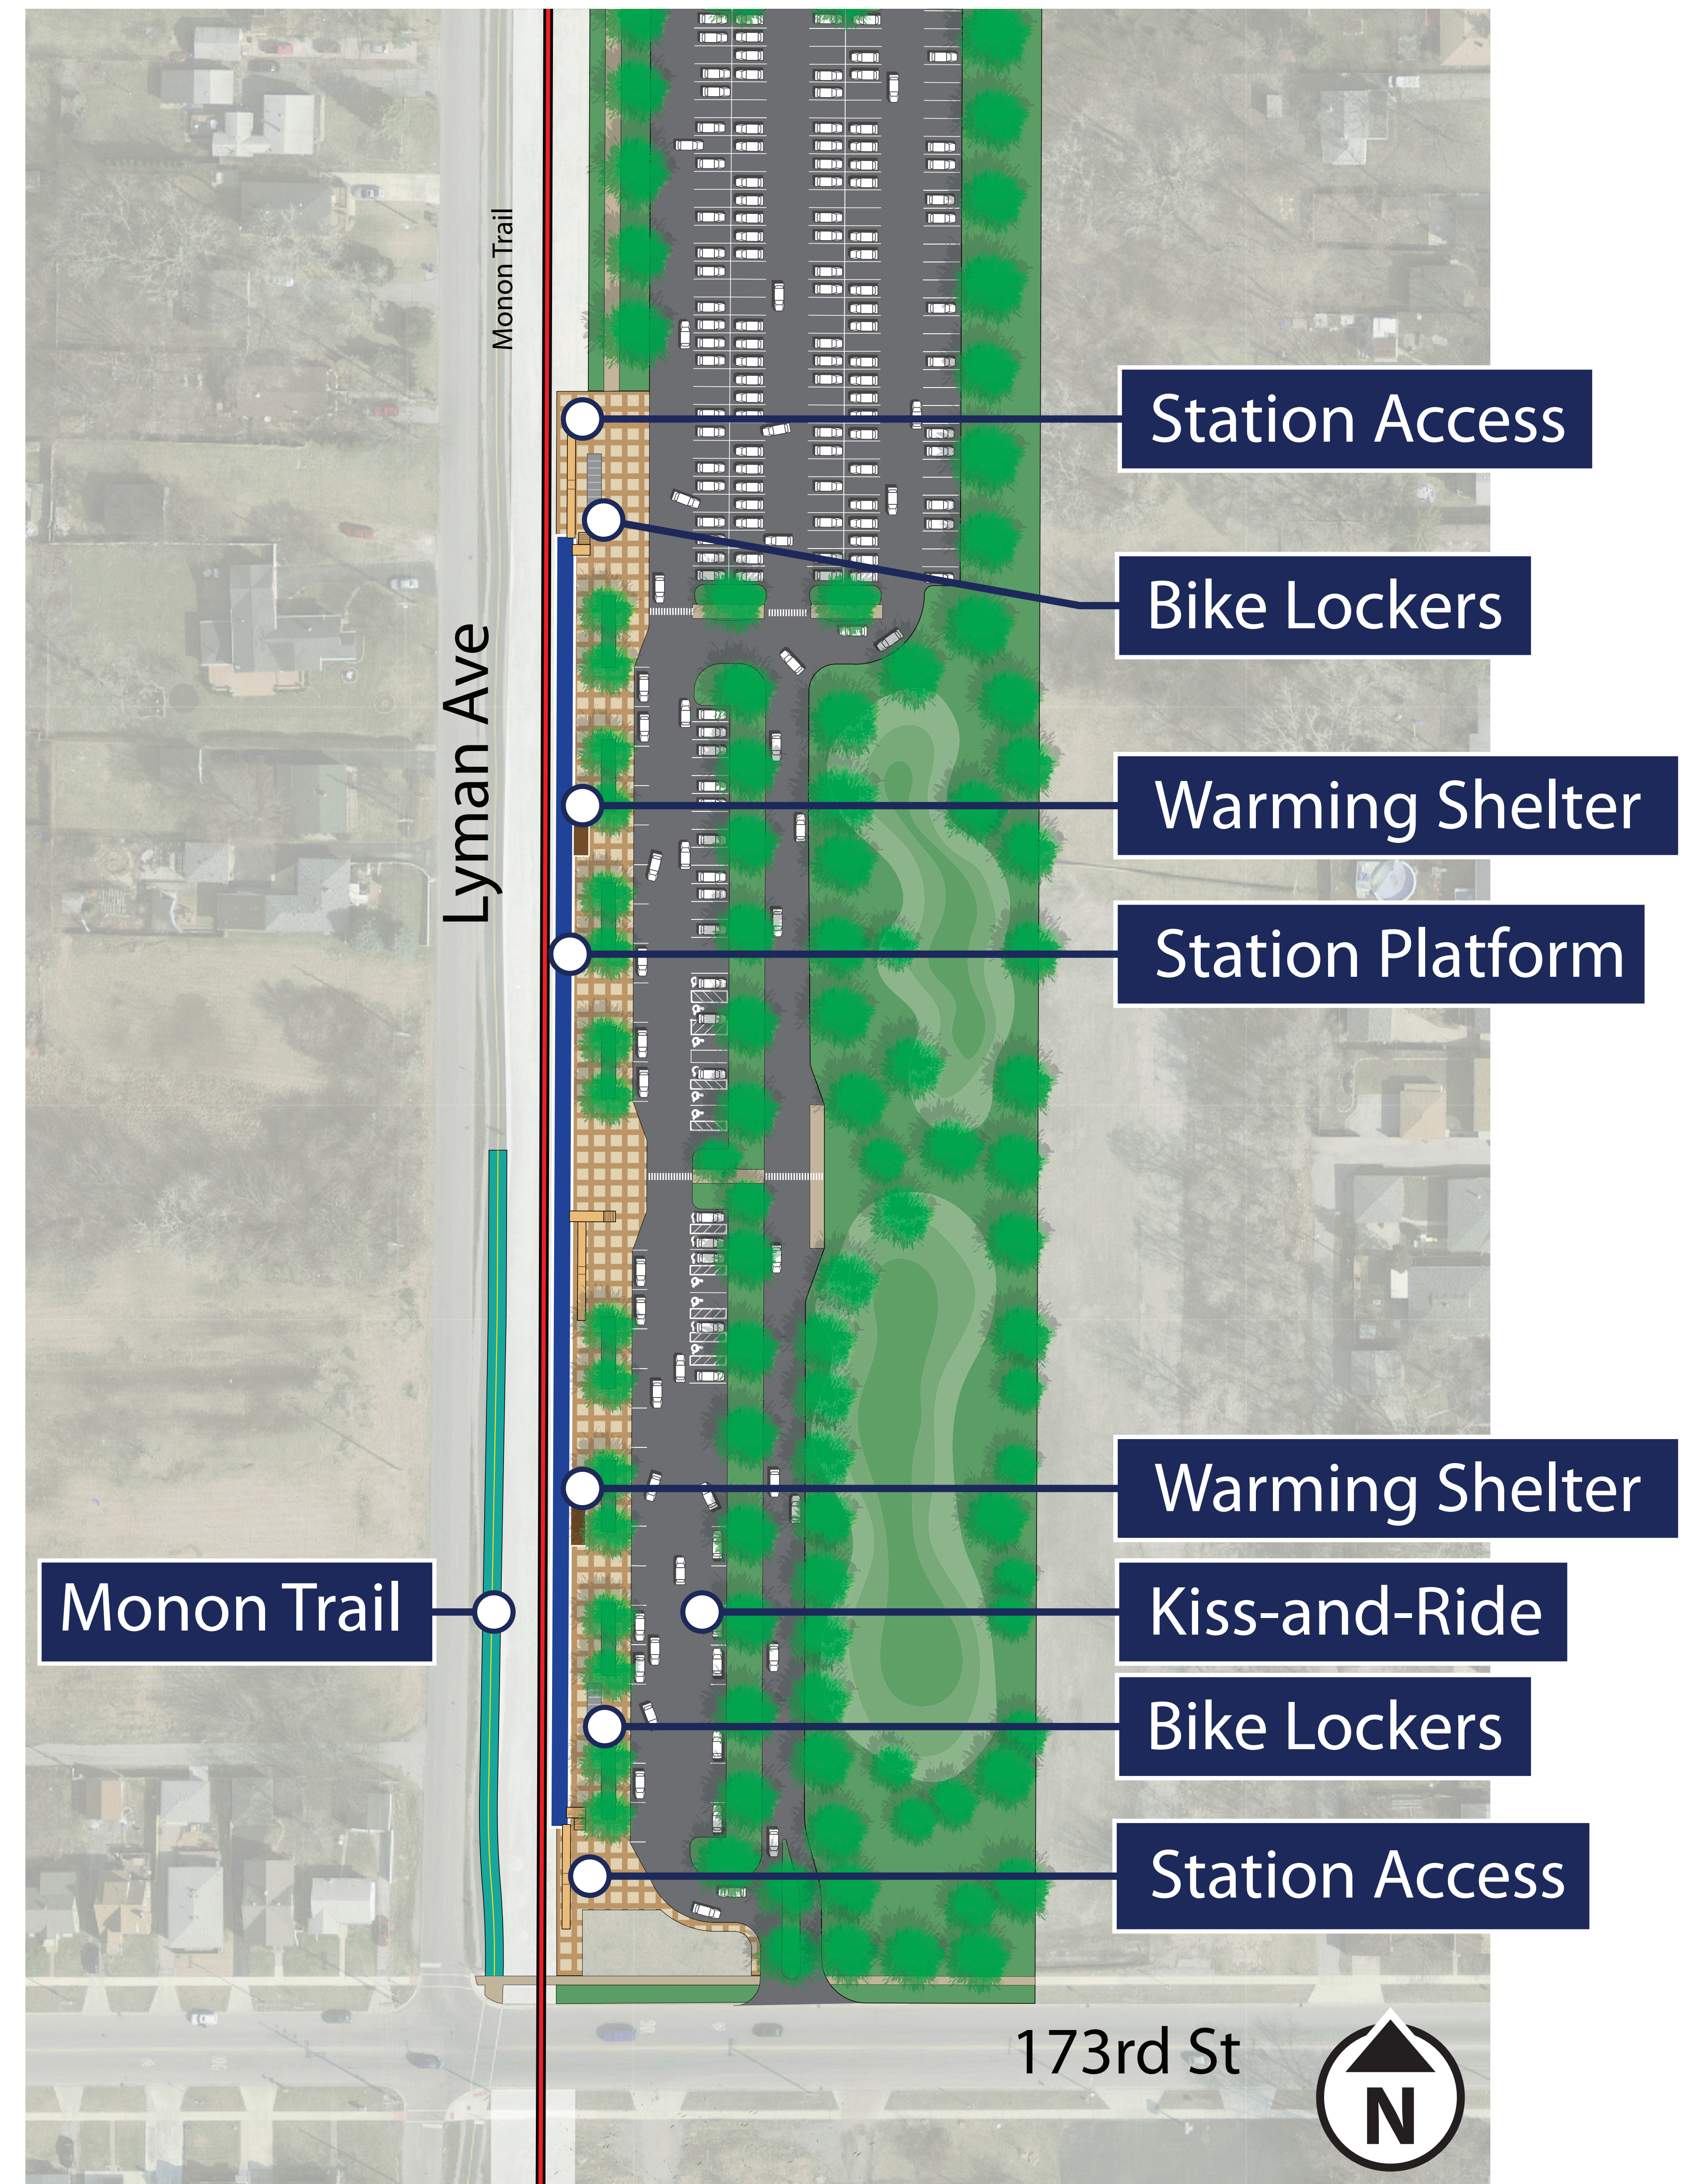


STATION PRELIMINARY DESIGN SITE PLAN

SOUTH HAMMOND STATION

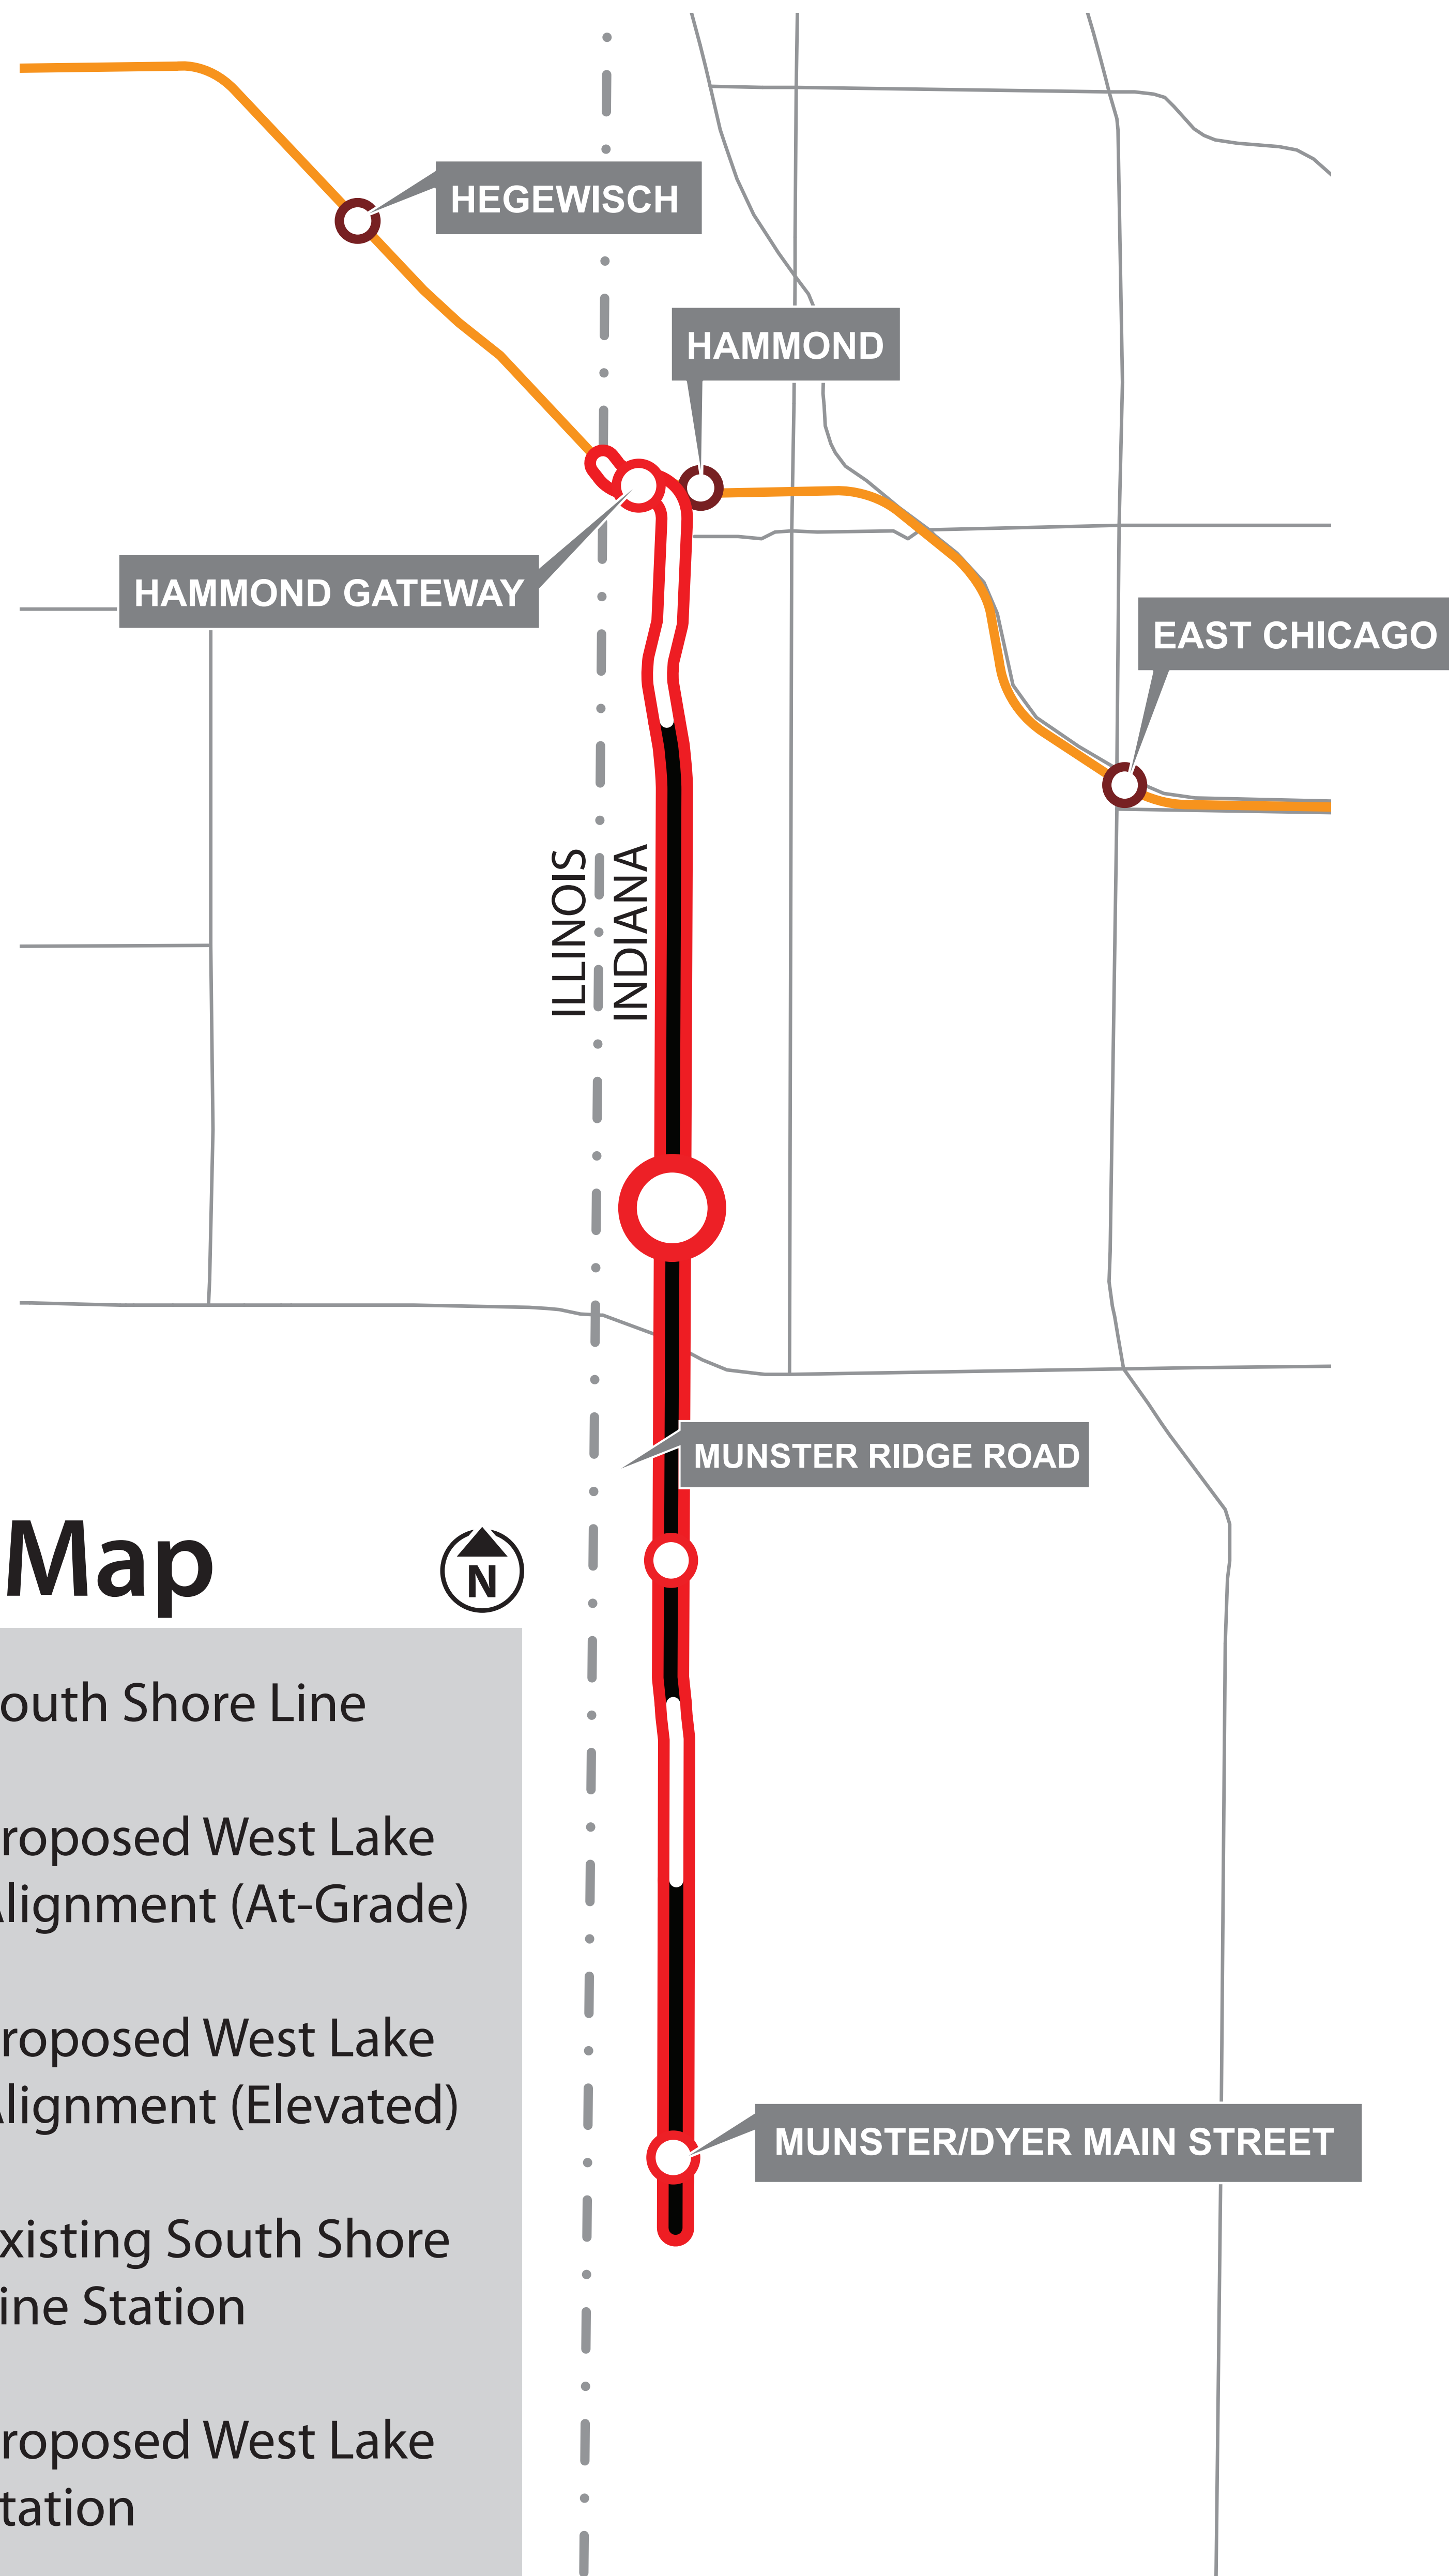

Enlarged Station Area