



NICTD West Lake Corridor Project Construction Update

Week of 7.10.2023 & 7.17.2023

Hammond

- **Closures**
 - Russel Street (between Hohman Avenue and Lyman Avenue)
 - Closure is currently active.
 - See attached detour.
 - 165th Street
 - Closure starts 7/17/23 through 7/22/23.
 - See attached detour.
 - State Street/Willow Court
 - Closure is currently active.
 - See attached detour.
- **Utility Relocation, Sewer & Water**
 - Drainage Removals/Installation
 - Future Hammond Gateway Station
 - Ⓢ No impact to vehicular traffic
- **Monon Trail Closure**
 - Monon closed from Douglas Street to Little Calumet River.
 - Closed indefinitely until rail operation has been complete.
 - No connection to Lackawanna Trail.
- **Rail Construction**
 - Rail Setting from 80/94 Bridge to 165th Street
 - No impact to vehicular. Equipment will cross intersections with roadway flagger.
 - Closure of 165th Street. Full closure at 165th Street for week of July 17th.
- Hanover Street will be permanently closed between Wabash and Sheffield Avenues.
- Dearborn at Gostlin Street will be closed permanently.
- On-going fence installation from Waltham to 165th Street.
 - No impact to vehicular traffic.
- **Substructure Work for Bridges, Elevated Structures, and Retaining Walls**
 - Parkway near Michigan Avenue and Hohman Avenue
 - Bridge construction near future Allman Street.
 - No impact to vehicular traffic

**For additional project information please visit:
www.nictdwestlake.com or www.fhp-rb.com**

- Station Work
 - South Hammond Station – Electrical work ongoing

Munster

- **Closures**
 - Manor Avenue (Between Ridge Road and Broadmoor Avenue) – Closure Active
 - Active closure that will extend the duration of Ridge Road Closure.
 - See attached detour.
 - Ridge Road
 - Phased Construction Closure starting June 12th – September 15th
 - See attached lane closure details and Construction Notice.
- **Munster-Dyer East Parking Lot**
 - Site Grading & prepping for drainage installation
 - No impact to vehicular traffic.
- **Retaining Wall between Little Calumet River and Broadmoor**
 - Retaining Wall excavation/framing/pouring continues along Manor Ave. North and South of Broadmoor.
 - Trucking operations through the Town of Munster, minimal impact to vehicular traffic.
- **Retaining Wall between 45th Street and Superior Ave**
 - Retaining Wall excavation continues. Backfill of retaining wall
 - Trucking operations through the Town of Munster, minimal impact to vehicular traffic.
- **Fisher – Ridge along Monon Trail**
 - Rail Contractor will start stockpiling stone ballast near South Street along Monon trail. Rail Contractor will also start welding rail in this area.
 - Trucking operations through the Town of Munster, minimal impact to vehicular traffic.
- Monon Trail will be closed for the foreseeable future from Little Calumet River to Fisher Street
 - Closure will last until rail operation is complete from Fisher-Ridge.
 - Closure will last until retaining walls are complete from Ridge to Little Calumet.
- **Structure work at the Little Calumet River.**
 - Trucking operations on Manor Avenue, minimal impact to vehicular traffic.
- **Station Work**
 - Munster-Ridge station
 - Setting handrail on platform.
- **Utility Relocation: Storm, Sanitary & Water**
 - Drainage Installation near future Munster-Ridge Station
 - This will be within Manor closure. See attached detour plan.

**For additional project information please visit:
www.nictdwestlake.com or www.fhp-rb.com**

Dyer

- Munster-Dyer West Parking Lot
 - Continue excavation and grading at West lot and pond.
 - No impact to vehicular traffic.

**For additional project information please visit:
www.nictdwestlake.com or www.fhp-rb.com**



CONSTRUCTION NOTICE


The Northern Indiana Commuter Transportation District (NICTD) and its contractor F.H. Paschen Ragnar Benson Joint Venture wish to advise motorists of lane reductions at Ridge Road for railroad related construction during the following period:

- **Monday, June 12th thru Friday, September 15th**


During this period, Manor Avenue will be blocked and traffic will be rerouted for alternative access to and from Ridge Road. Ridge Road traffic will be reduced to one lane in each direction. Vehicles, cyclists, and pedestrians may encounter delays.


We encourage users to exercise caution when traveling on Ridge Road and thank them for their patience.

For additional project information please visit: www.nictdwestlake.com or www.fhp-rb.com

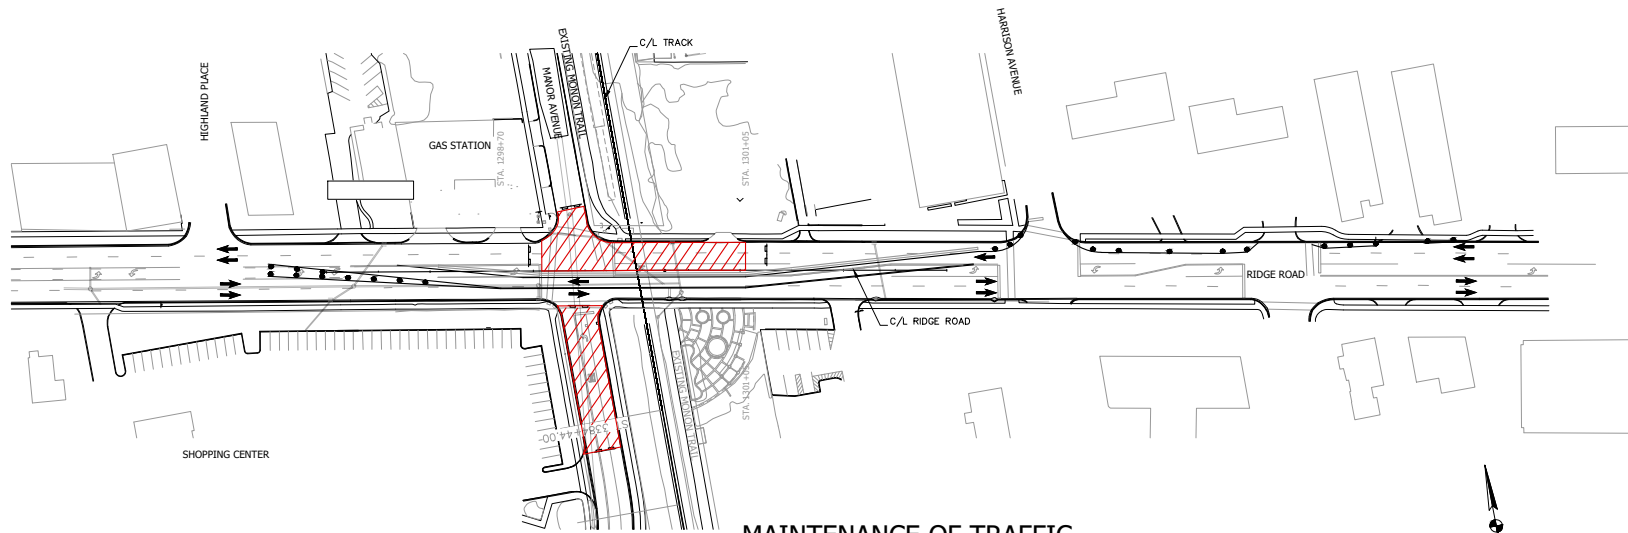


MAINTENANCE OF TRAFFIC
RIDGE ROAD - STAGE 1


LEGEND	
	ROAD CLOSED / CONSTRUCTION ZONE

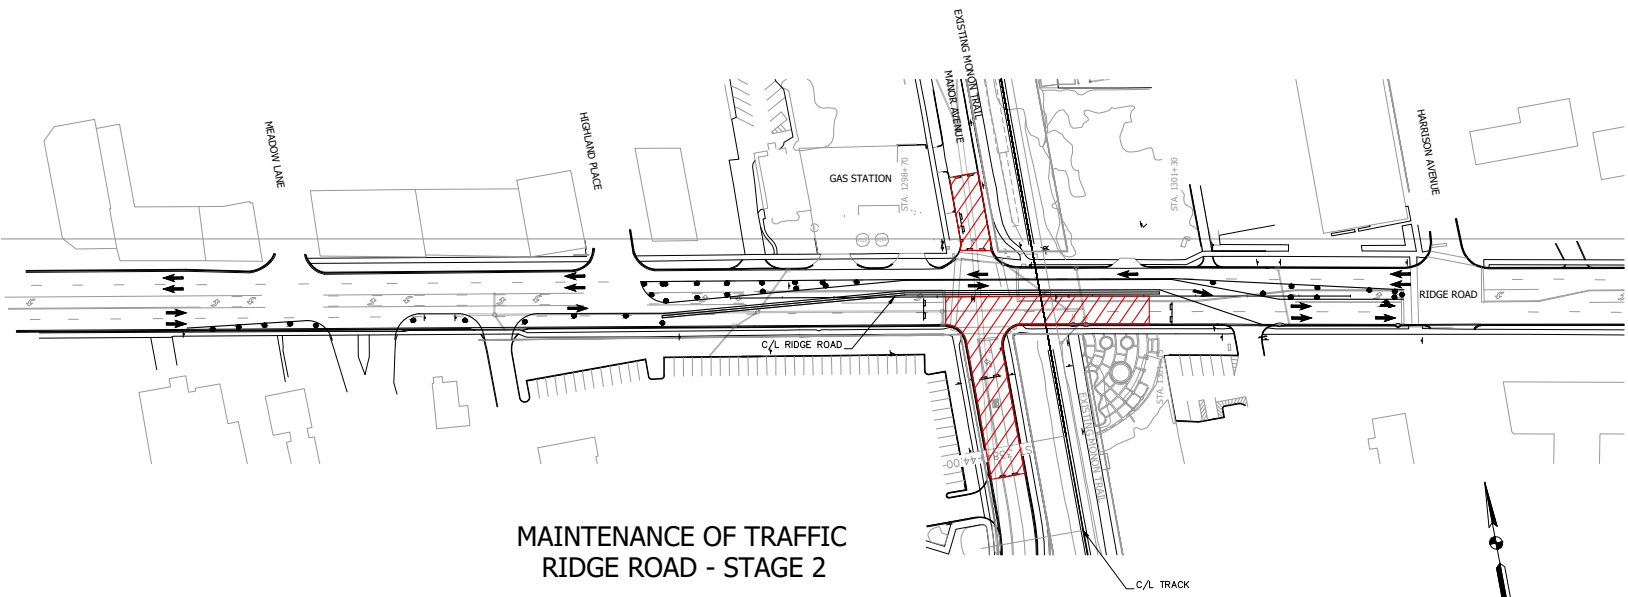

MAINTENANCE OF TRAFFIC
RIDGE ROAD - STAGE 2

LEGEND	
	ROAD CLOSED / CONSTRUCTION ZONE

PLOT DATE: 11/29/2021 PLOT TIME: 1:34:30 PM
 FILE NAME: SHT-S-CI05-MTBA-02.dgn

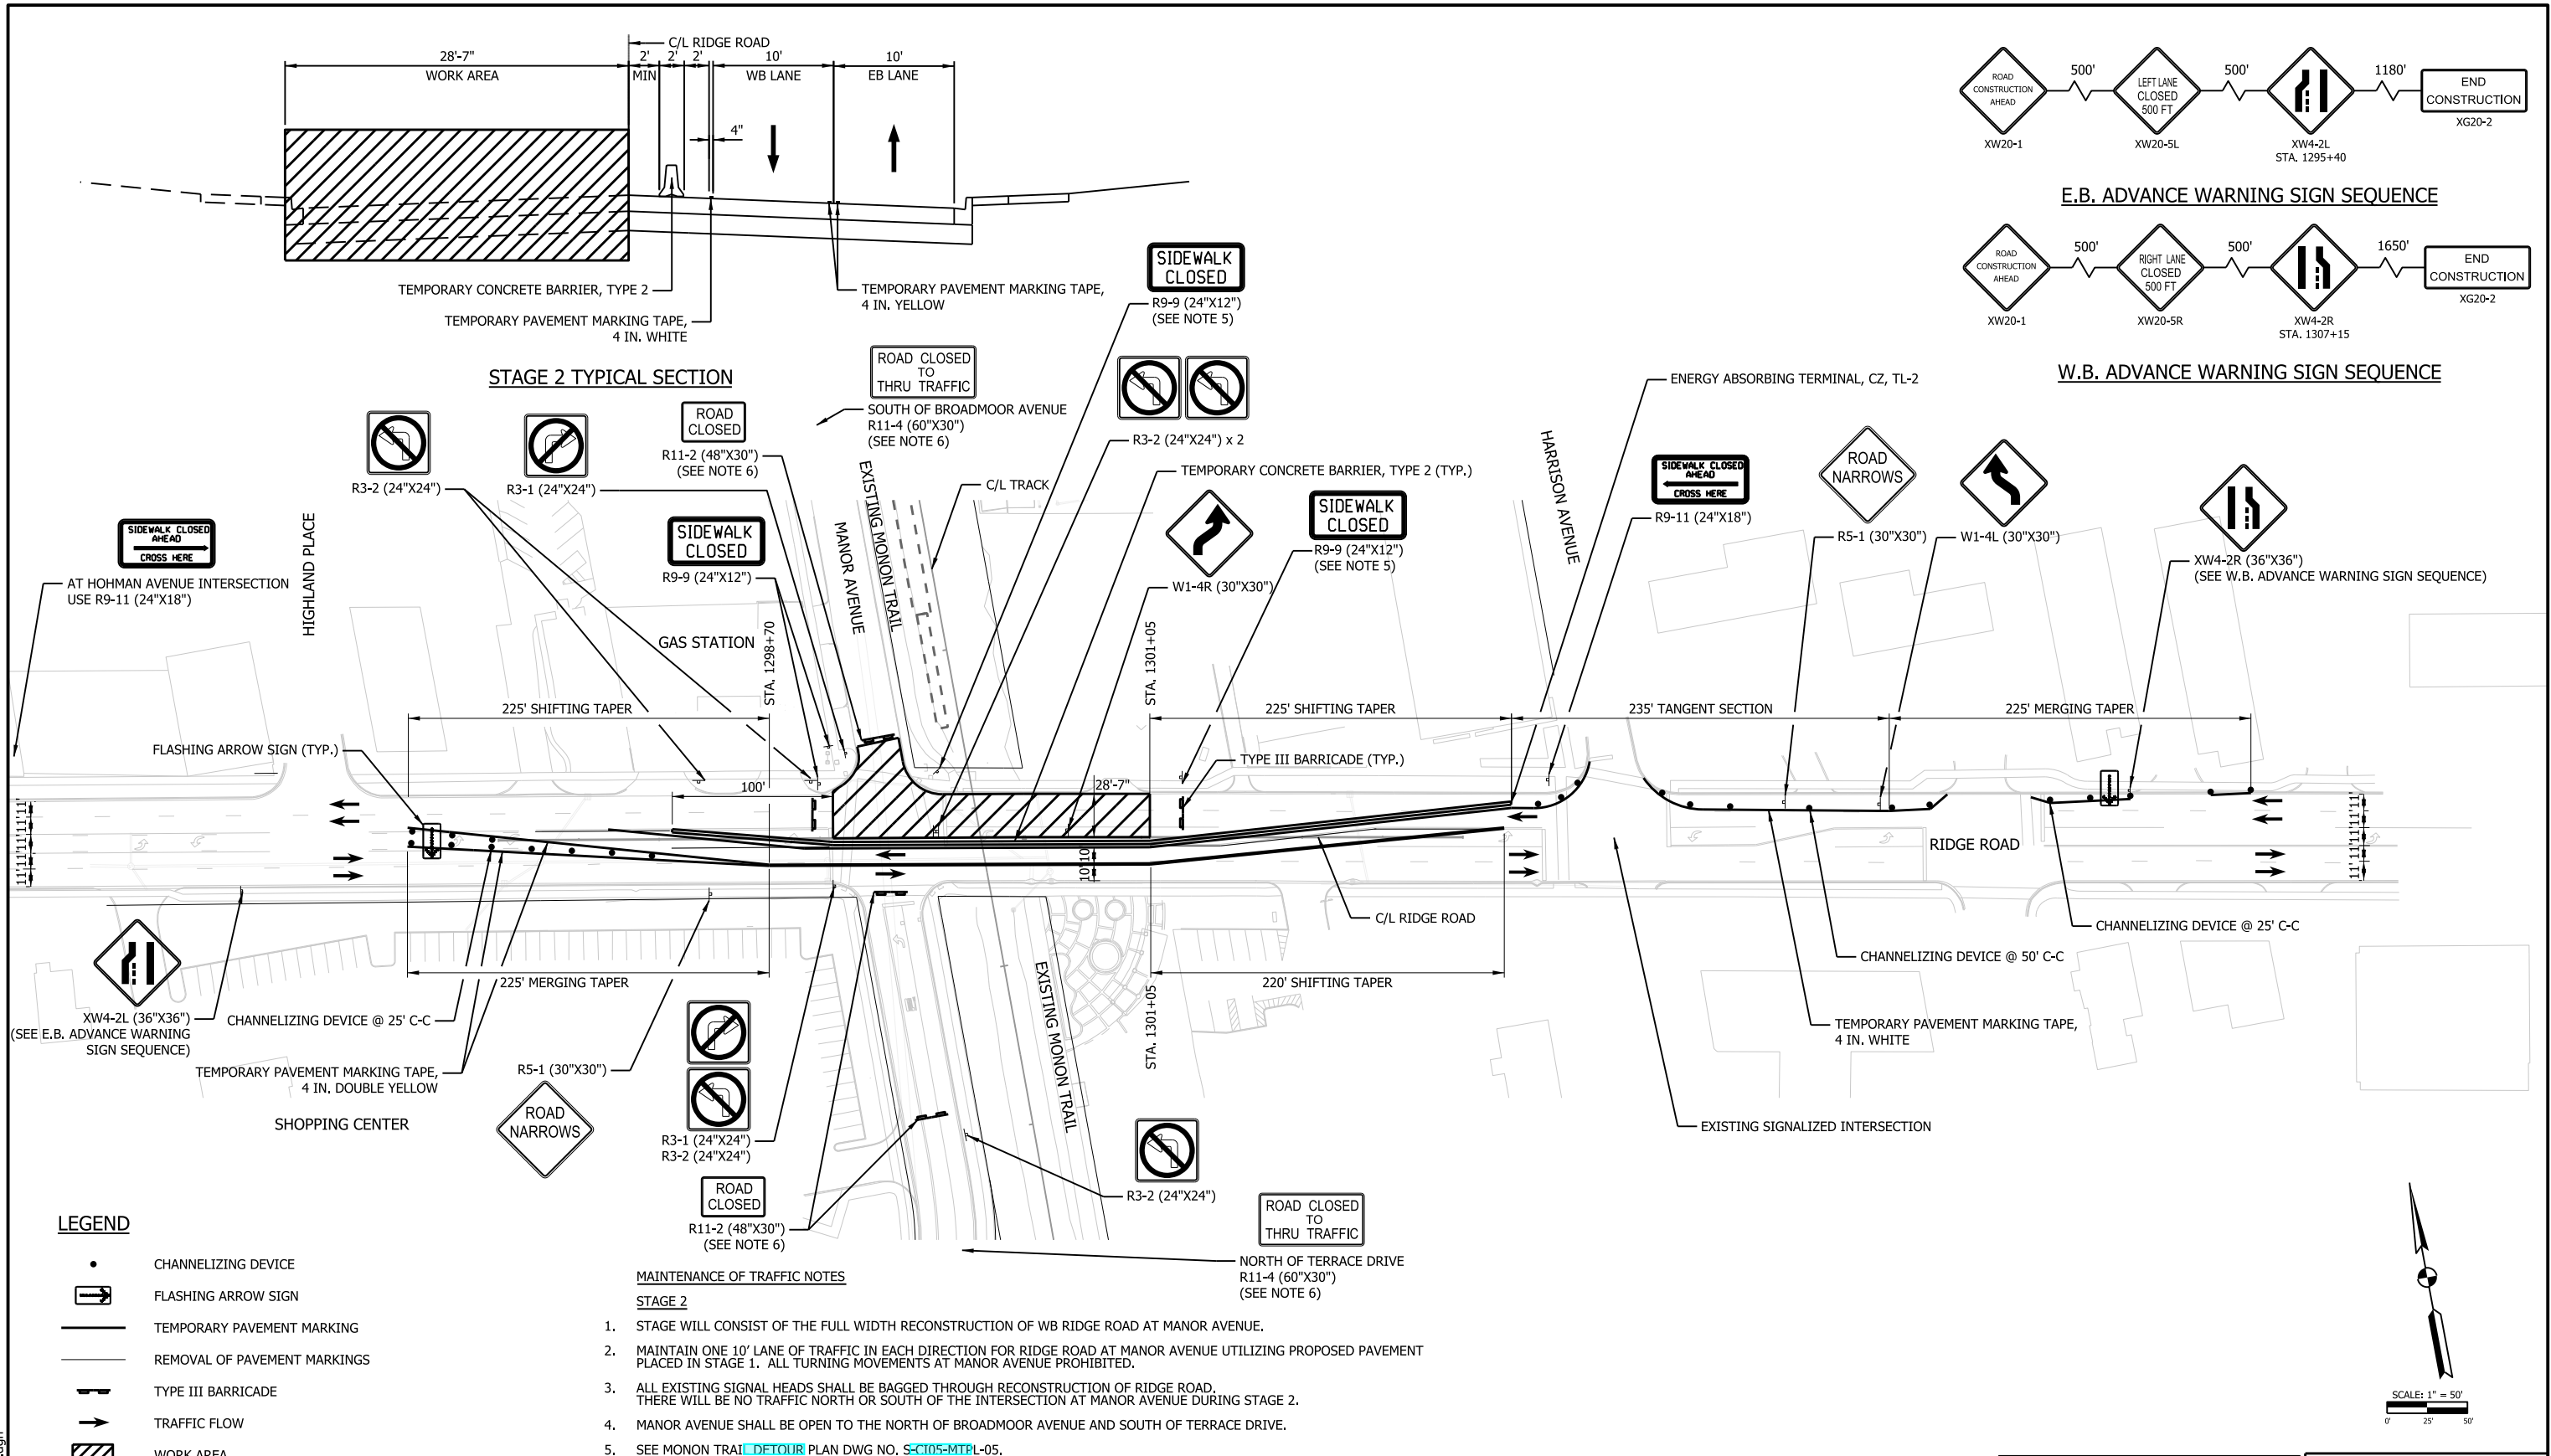

LEGEND

- CHANNELIZING DEVICE
- FLASHING ARROW SIGN
- TEMPORARY PAVEMENT MARKING
- REMOVAL OF PAVEMENT MARKINGS
- TYPE III BARRICADE
- TRAFFIC FLOW
- ▨ WORK AREA

MAINTENANCE OF TRAFFIC NOTES

- STAGE 2**
1. STAGE WILL CONSIST OF THE FULL WIDTH RECONSTRUCTION OF WB RIDGE ROAD AT MANOR AVENUE.
 2. MAINTAIN ONE 10' LANE OF TRAFFIC IN EACH DIRECTION FOR RIDGE ROAD AT MANOR AVENUE UTILIZING PROPOSED PAVEMENT PLACED IN STAGE 1. ALL TURNING MOVEMENTS AT MANOR AVENUE PROHIBITED.
 3. ALL EXISTING SIGNAL HEADS SHALL BE BAGGED THROUGH RECONSTRUCTION OF RIDGE ROAD. THERE WILL BE NO TRAFFIC NORTH OR SOUTH OF THE INTERSECTION AT MANOR AVENUE DURING STAGE 2.
 4. MANOR AVENUE SHALL BE OPEN TO THE NORTH OF BROADMOOR AVENUE AND SOUTH OF TERRACE DRIVE.
 5. SEE MONON TRAIL DETOUR PLAN DWG NO. S-CI05-MTBL-05.
 6. SEE BU G-C01 DWG. NO. G-CI01-GEDT-807 AND G-CI01-GEDT-808 FOR TYPE III BARRICADE SIGN PLACEMENT.

F.H. PASCHEN RAGNAR BENSON JOINT VENTURE

Jacobs

REVISIONS		
ISSUE	DATE	DESCRIPTION

NICD
 NORTHERN INDIANA COMMUTER TRANSPORTATION DISTRICT
 33 East Highway 12
 Chesterton, Indiana 46304

WEST LAKE CORRIDOR
 DYER TO HAMMOND, INDIANA



SCOTT T. DAVID HEALY REGISTERED PROFESSIONAL ENGINEER
 PE1210005
 INDIANA
 DATE: 11/30/21

BU:	S-CI05
DESIGNED:	A. SIPKOVSKY
DRAWN:	K. GOMEZ
CHECKED:	A. SIPKOVSKY
SCALE:	1"=50'
DATE:	12/1/2021

FINAL RFC PLANS DWG. NO. S-CI05-MTBA-02

MAINTENANCE OF TRAFFIC RIDGE ROAD - STAGE 2

FOR CONSTRUCTION SHEET NO. 11 OF 87

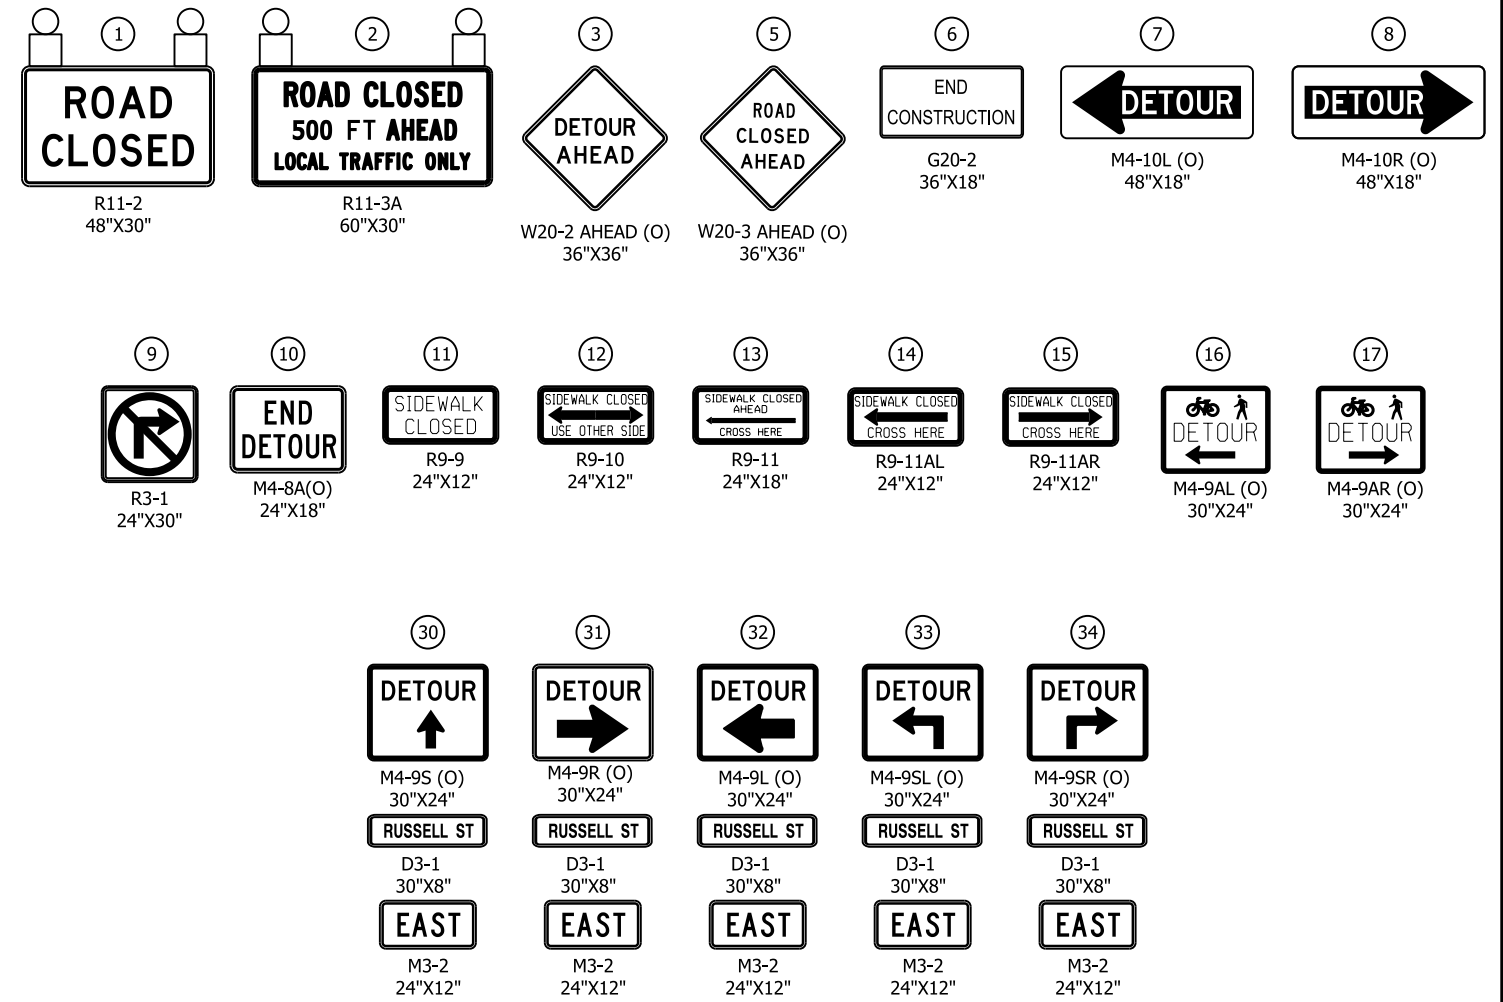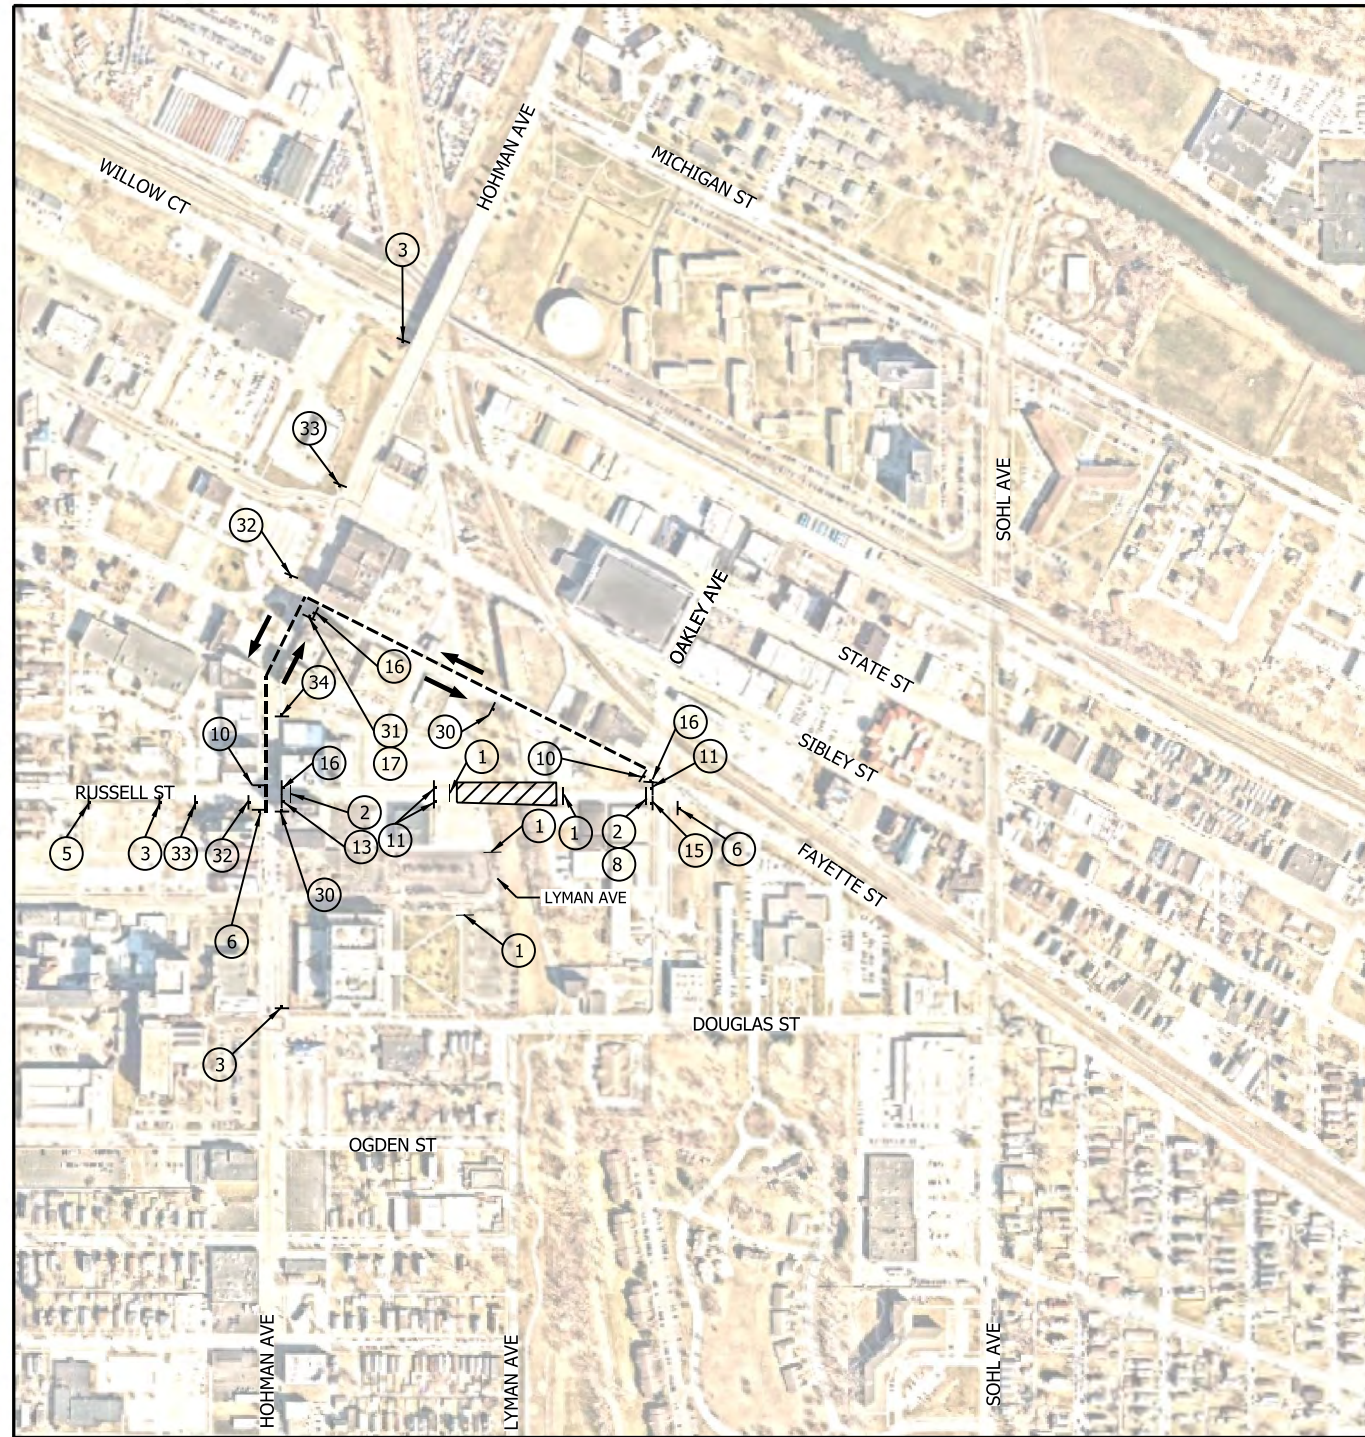


NOTES

- SIGN DESIGNATIONS ARE PER IMUTCD.
- SIGN LOCATIONS ARE APPROXIMATE. SEE BU G-C01 DWG NO. [G-CI01-GEDT-801](#), [G-CI01-GEDT-802](#), AND [G-CI01-GEDT-803](#) FOR SIGN PLACEMENT.
- SEE BU G-C01 DWG NO. [G-CI01-GEDT-820](#), [G-CI01-GEDT-821](#) AND [G-CI01-GEDT-822](#) FOR SIGN POST DETAILS.
- SEE BU G-C01 DWG NO. [G-CI01-GEDT-807](#) AND [G-CI01-GEDT-808](#) FOR TYPE III BARRICADE APPLICATION STANDARDS.
- THE CONTRACTOR SHALL MAINTAIN FREE PASSAGE OF PEDESTRIANS ON ONE SIDE OF RUSSELL STREET WHEN PRACTICABLE.
- RUSSELL STREET IS CURRENTLY A ONE-WAY STREET EASTBOUND. PRIOR TO ANY WORK SPACE CLOSURES ON RUSSELL STREET, CONVERT TO TWO-WAY AND PLACE THE PROPOSED SIGNS AS SHOWN ON THE 'SIGNING AND PAVEMENT MARKING' PLAN FOR RUSSELL STREET ON [DWG NOS. N-CI05-RDSN-02](#), [N-CI05-RDSN-03](#), [N-CI05-RDSN-04](#).
- LYMAN AVENUE IS THE ONLY OUTLET FROM THE FEDERAL PLAZA PARKING LOT. SEE DWG NOS. [N-CI05-MTPI-07](#) AND [N-CI05-MTPI-08](#) FOR LOT DETOUR INFORMATION.

LEGEND

- TYPE III BARRICADE
- SIGN
- - - - DETOUR ROUTE
- DIRECTION OF TRAFFIC
- ▨ WORK SPACE
- (O) ORANGE
- TYPE B LIGHT

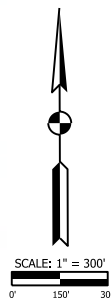

PLOT DATE: 4/25/2022 PLOT TIME: 10:29:00 AM
FILE NAME: SHT-N-CI05-MTPI-02.dgn

FHP | F.H. PASCHEN
RAGNAR BENSON
JOINT VENTURE

Jacobs

REVISIONS		
ISSUE	DATE	DESCRIPTION

NICD
NORTHERN INDIANA COMMUTER
TRANSPORTATION DISTRICT
33 East Highway 12
Chesterton, Indiana 46304

WEST LAKE
CORRIDOR
DYER TO HAMMOND, INDIANA

STATE OF INDIANA
REGISTERED PROFESSIONAL ENGINEER
DATE: 4/25/22


BU:	N-CI05
DESIGNED:	A. SIPKOVSKY
DRAWN:	S. KOZLOWSKI
CHECKED:	A. SIPKOVSKY
SCALE:	1"=300'
DATE:	05/03/2022


FINAL RFC PLANS | DWG NO. N-CI05-MTPI-02


**MAINTENANCE OF TRAFFIC
DETOUR PLAN - RUSSELL STREET**



FOR CONSTRUCTION | SHEET NO. 10 OF 62

Legend



 




Vehicle Detour 

Work Zone 

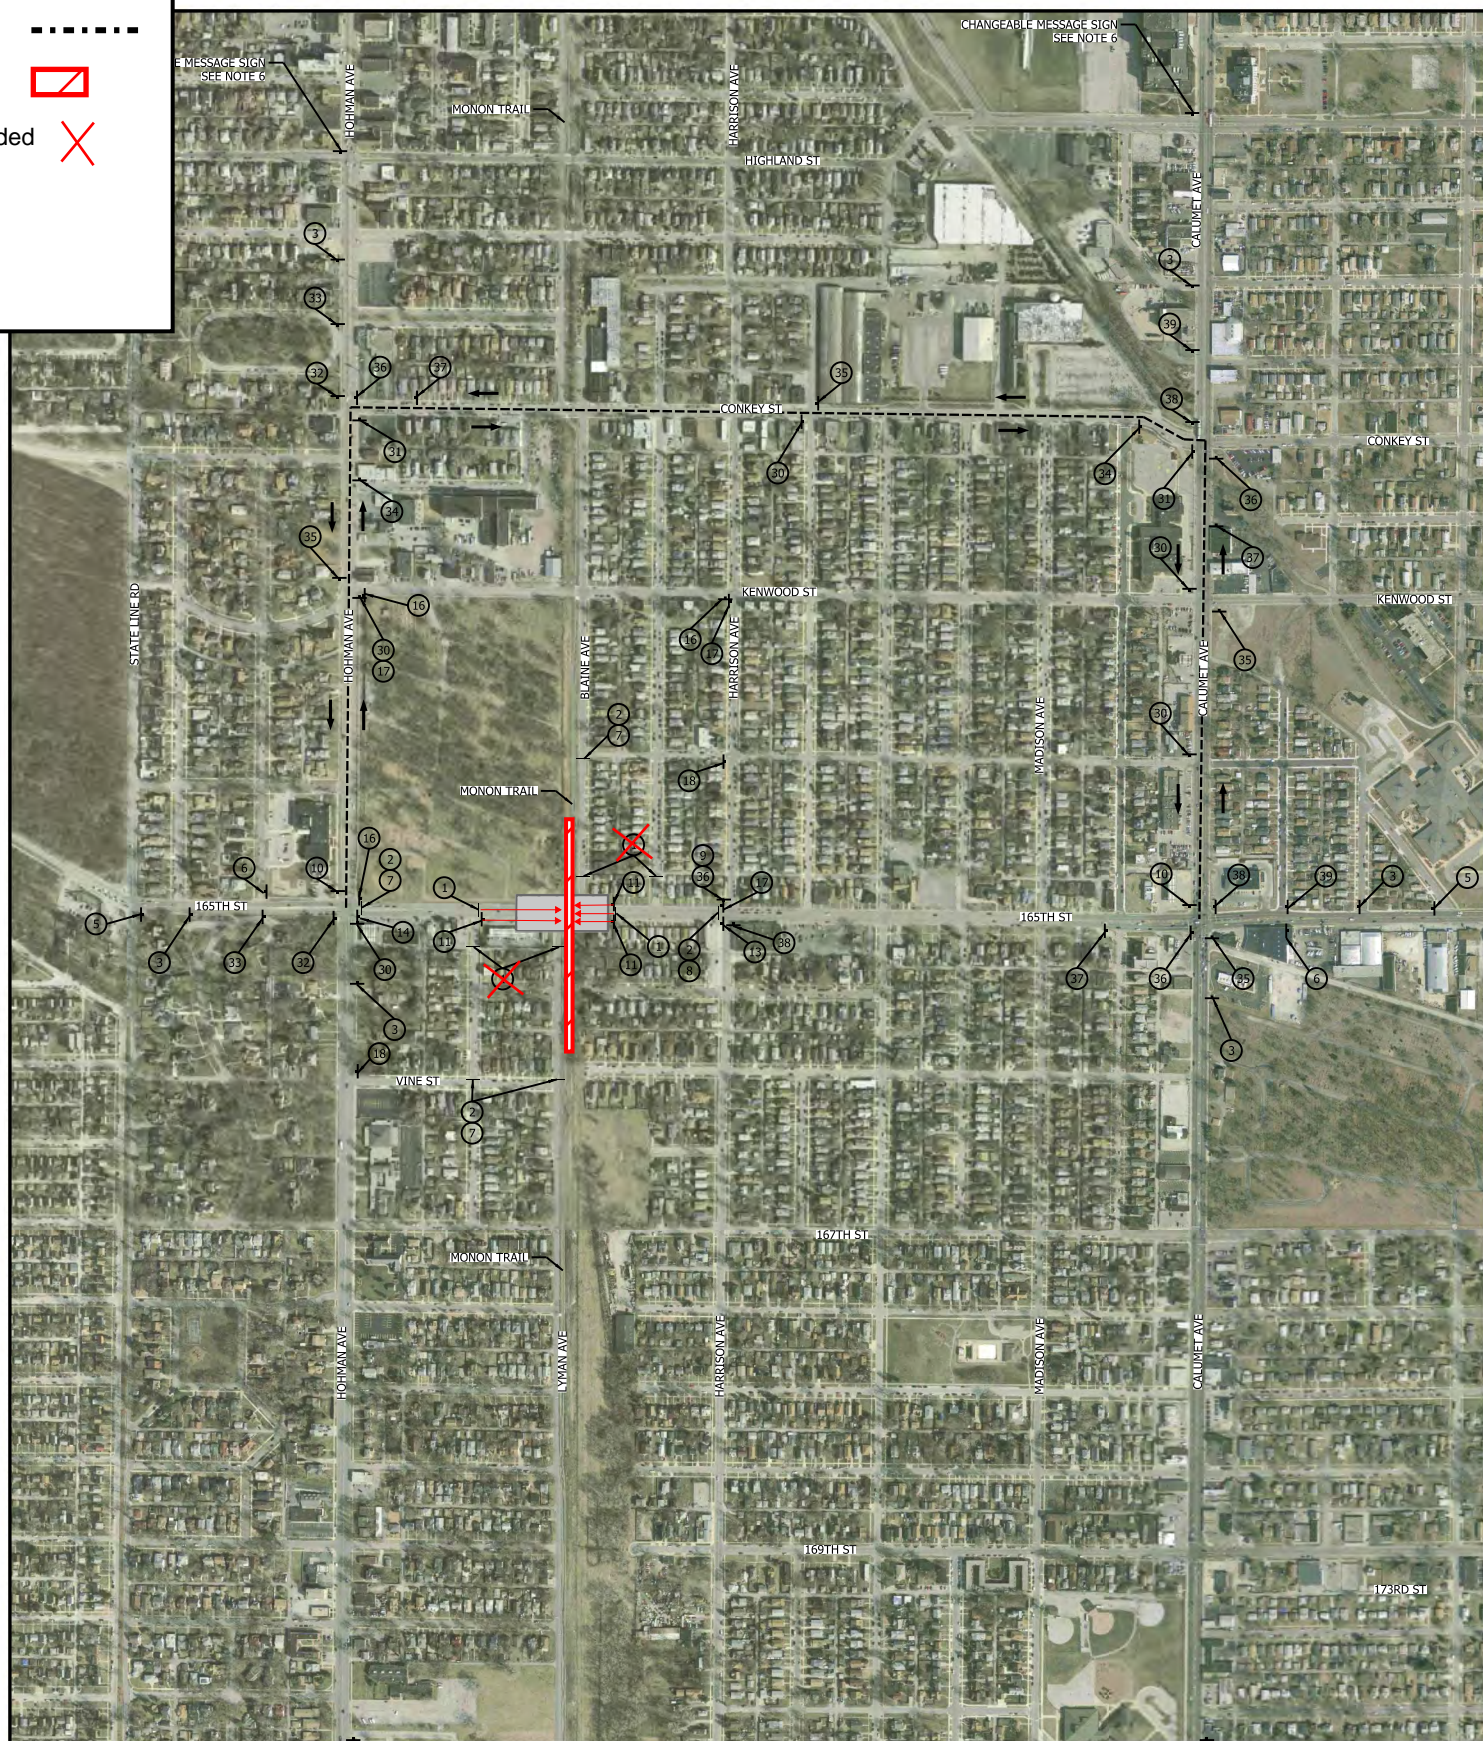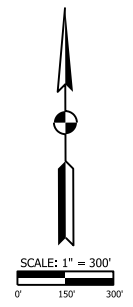Signs Not Needed 

- NOTES**
- SIGN DESIGNATIONS ARE PER MUTCD.
 - SIGN LOCATIONS ARE APPROXIMATE. SEE STD [G-C101-GENT-R008](#) FOR SIGN PLACEMENT.
 - SEE STD [G-C101-GENT-R22A](#) FOR SIGN POST DETAILS.
 - SEE STD [G-C101-GENT-R007](#) AND [G-C101-GENT-R008](#) FOR TYPE III BARRICADE SIGN PLACEMENT.
 - CONTRACTOR TO MAINTAIN LOCAL DRIVEWAY ACCESS WITHIN ROAD CLOSURE LIMITS OR PROVIDE ALTERNATIVE ARRANGEMENTS.
 - CONKEY ST TO REMAIN OPEN DURING CLOSURE OF 165TH ST AS A TRUCK ROUTE.
 - PEDESTRIAN DETOUR SHALL USE KENWOOD ST IF KENWOOD ST CROSSING IS OPEN.

 - LEGEND**
-  TYPE III BARRICADE
 -  SIGN
 -  DETOUR ROUTE
 -  DIRECTION OF TRAFFIC
 -  WORK SPACE
 -  (O) ORANGE
 -  TYPE B LIGHT

 PLOT DATE: 4/25/2022 PLOT TIME: 9:57:38 AM
FILE NAME: SHT-M-C101-MTPL-02.dgn

FINAL RFC PLANS DWG NO. M-C101-MTPL-02



REVISIONS		
ISSUE	DATE	DESCRIPTION

BU:	M-C101
DESIGNED:	A. SIPKOVSKY
DRAWN:	S. KOZLOWSKI
CHECKED:	A. SIPKOVSKY
SCALE:	1"=300'
DATE:	05/11/2022

**MAINTENANCE OF TRAFFIC
DETOUR PLAN - 165TH STREET**

FOR CONSTRUCTION

SHEET NO. **25 OF 205**

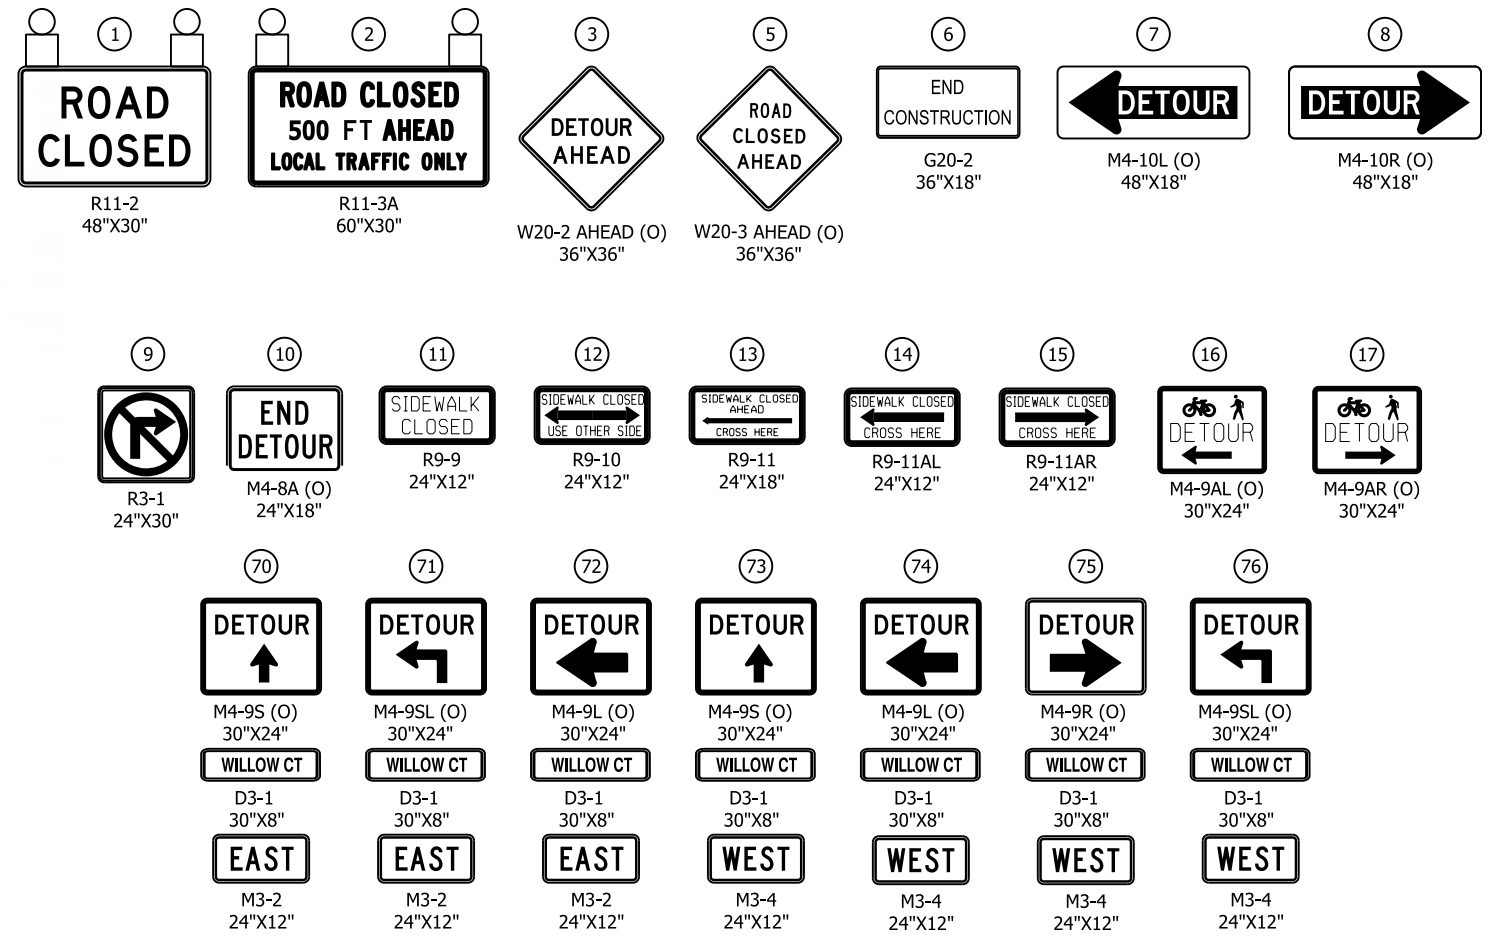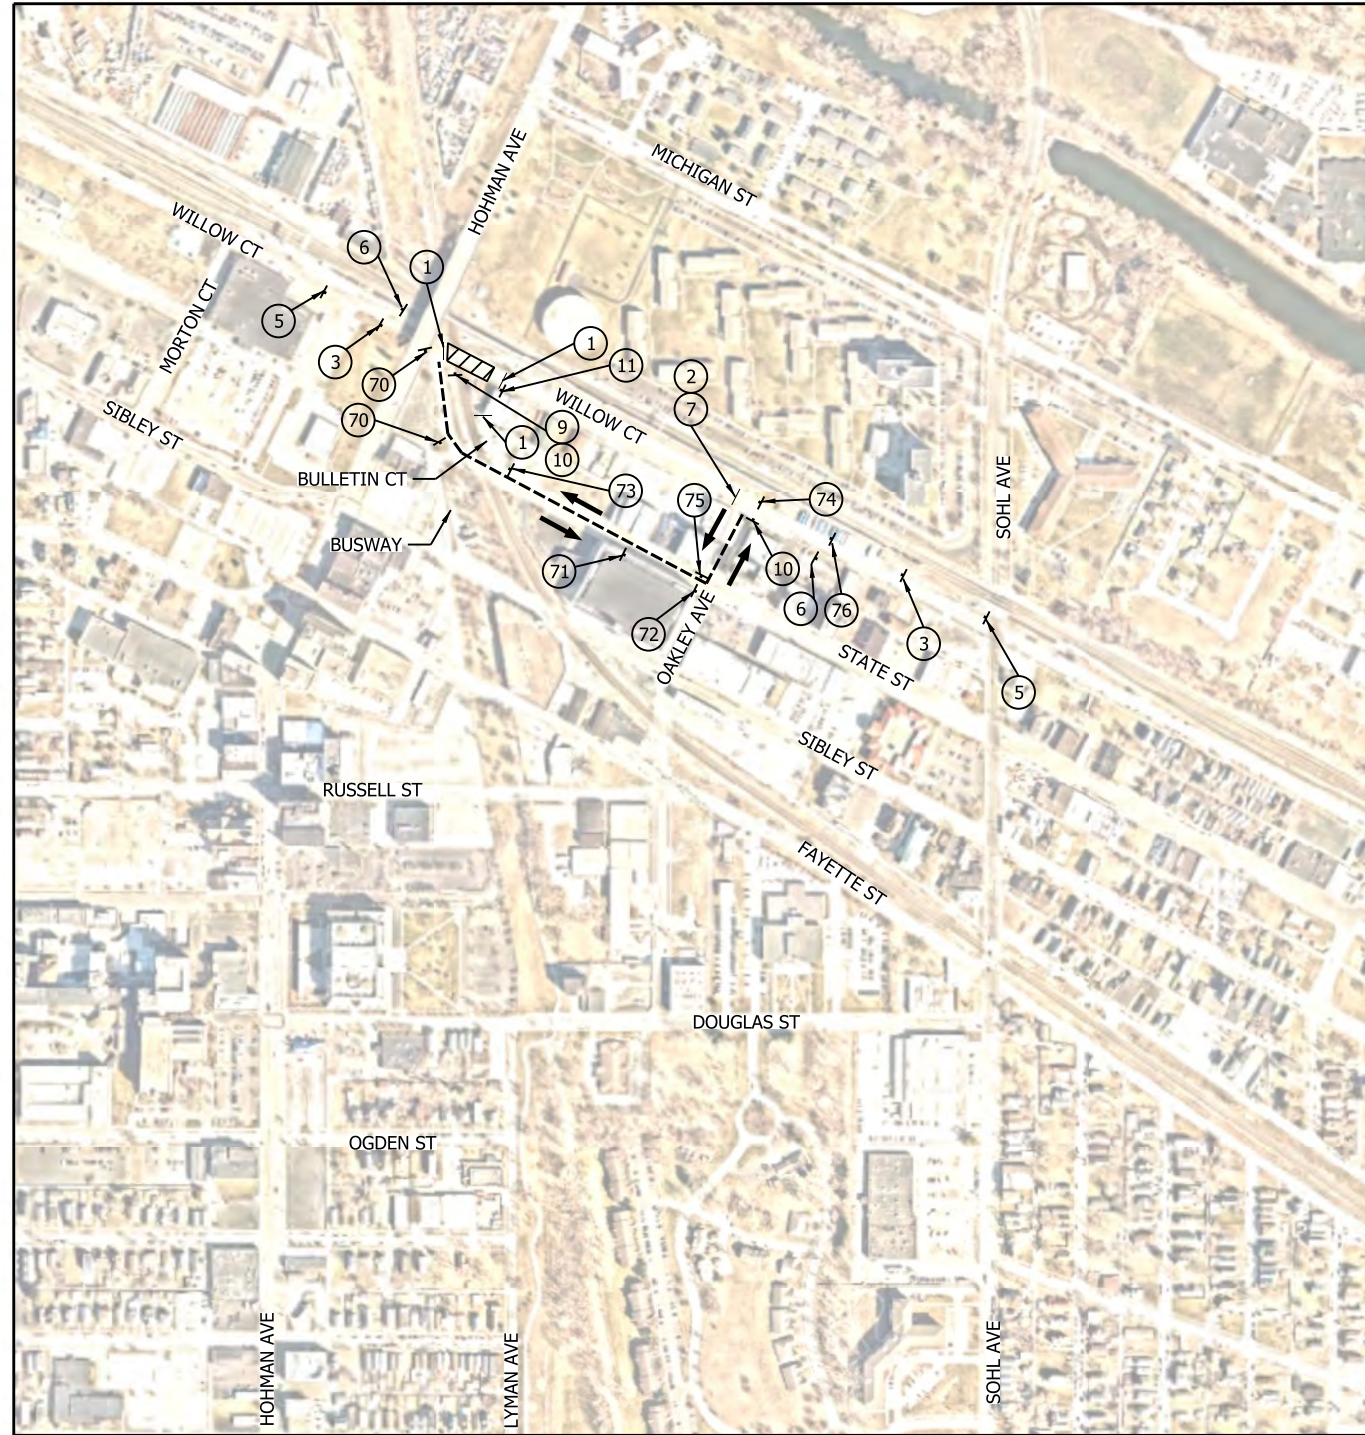


NOTES

- SIGN DESIGNATIONS ARE PER IMUTCD.
- SIGN LOCATIONS ARE APPROXIMATE. SEE BU G-C01 DWG. NO. G-CI01-GEDT-828 FOR SIGN PLACEMENT.
- SEE BU G-C01 DWG. NO. G-CI01-GEDT-820, G-CI01-GEDT-821 AND G-CI01-GEDT-822 FOR SIGN POST DETAILS.
- SEE BU G-C01 DWG. NO. G-CI01-GEDT-807 AND G-CI01-GEDT-808 FOR TYPE III BARRICADE APPLICATION STANDARDS.

LEGEND

- TYPE III BARRICADE
- SIGN
- DETOUR ROUTE
- DIRECTION OF TRAFFIC
- WORK SPACE
- ORANGE
- TYPE B LIGHT

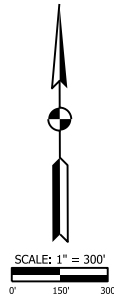

PLOT DATE: 11/3/2021 PLOT TIME: 12:59:54 PM
FILE NAME: SHT-N-CI01-MTPL-06.dgn

FHP F.H. PASCHEN
R3 RAGNAR BENSON
JOINT VENTURE

Jacobs

REVISIONS		
ISSUE	DATE	DESCRIPTION

NICD
NORTHERN INDIANA COMMUTER
TRANSPORTATION DISTRICT
33 East Highway 12
Chesteron, Indiana 46304

WEST LAKE
CORRIDOR
DYER TO HAMMOND, INDIANA

PROF. T. DAVID HEALY
REGISTERED
PE 12100025
STATE OF INDIANA
PROFESSIONAL ENGINEER
DATE: 11/03/21

BU:	N-CI01
DESIGNED:	A. SIPKOVSKY
DRAWN:	S. KOZLOWSKI
CHECKED:	A. SIPKOVSKY
SCALE:	1"=300'
DATE:	10/20/2021

FINAL RFC PLANS DWG NO. N-CI01-MTPL-06

**MAINTENANCE OF TRAFFIC
DETOUR PLAN - WILLOW COURT**

FOR CONSTRUCTION SHEET NO. 16 OF 78