



F. H. PASCHEN  
RAGNAR BENSON  
JOINT VENTURE




## NICTD West Lake Corridor Project Construction Update

Week of 12.18.2023 & 12.25.2023

### Hammond

- **Closures**
  - Russel Street (between Hohman Avenue and Lyman Avenue)
    - Russel Street is closed at West Lake Corridor
    - Follow posted detour.
  - State Street
    - Closure is currently active.
    - Willow Court is open.
- **Utility Relocation, Sewer & Water**
  - Utility Installation
    - Future Hammond Gateway Station
      - Ⓢ No impact to vehicular traffic
- **Monon Trail Closure**
  - Monon closed from 173<sup>rd</sup> Street to Little Calumet River
    - Closed indefinitely until rail operation has been completed/pedestrian bridge is installed.
    - No connection to Lackawanna Trail.
- **Rail Construction**
  - Track work ongoing from 80/94 to 173<sup>rd</sup> Street.
    - No impact to vehicular. Equipment will cross intersections with roadway flagger.
  - Track work from Future Hammond Station to Sheffield Ave
    - Contractor working near Sheffield with no vehicular impact.
- Hanover Street will be permanently closed between Wabash and Sheffield Avenues.
- Dearborn at Gostlin Street will be closed permanently.
  - No impact to vehicular traffic.
- **Substructure Work for Bridges, Elevated Structures, and Retaining Walls**
  - Bridge over IHB Railroad (Between State Street and Willow Court)
    - Setting bridge structure Mid-January.
      - Ⓢ No impact to vehicular traffic.
  - Bridge erection over CSX Railroad (near Sheffield & Hanover)
    - Install waterproofing on bridge deck.
      - Ⓢ No impact to vehicular traffic.



**For additional project information please visit:  
[www.nictdwestlake.com](http://www.nictdwestlake.com) or [www.fhp-rb.com](http://www.fhp-rb.com)**

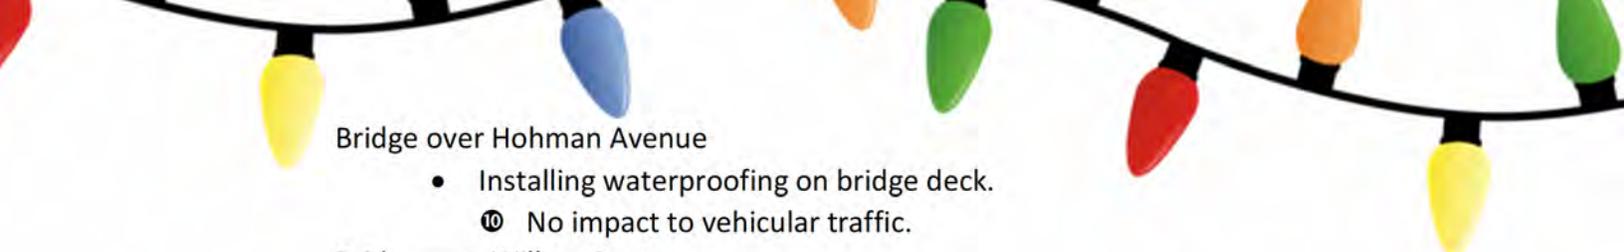- 
- Bridge over Hohman Avenue
    - Installing waterproofing on bridge deck.
      - ⑩ No impact to vehicular traffic.
  - Bridge over Willow Court
    - Installing waterproofing on bridge deck.
      - ⑩ No impact to vehicular traffic.

## **Munster**

- **Closures**
  - Manor Avenue (Between Ridge Road and Broadmoor Avenue) – Closure Active
    - See attached detour.
- **Retaining Wall between 45<sup>th</sup> Street and Superior Ave**
  - Backfill of retaining wall.
  - Trucking operations through the Town of Munster, minimal impact to vehicular traffic.
- **Retaining Wall/Structure between Fisher Street and 45<sup>th</sup> Street**
  - Retaining Wall work continues.
  - No impact to vehicular traffic.
- **Monon Trail** will be closed for the foreseeable future from Little Calumet River to Fisher Street
  - Closure will last until rail operation is complete from Fisher-Ridge & Ridge to Little Calumet
- **Structure work at the Little Calumet River.**
  - Bridge Erection and Site Grading ongoing.
- **Station Work**
  - Munster-Ridge station
    - Electrical work ongoing.
    - Landscaping work ongoing.
- **Munster-Dyer East Parking Lot**
  - Pump Station Construction
    - Concrete work ongoing

**For additional project information please visit:  
[www.nictdwestlake.com](http://www.nictdwestlake.com) or [www.fhp-rb.com](http://www.fhp-rb.com)**

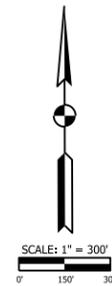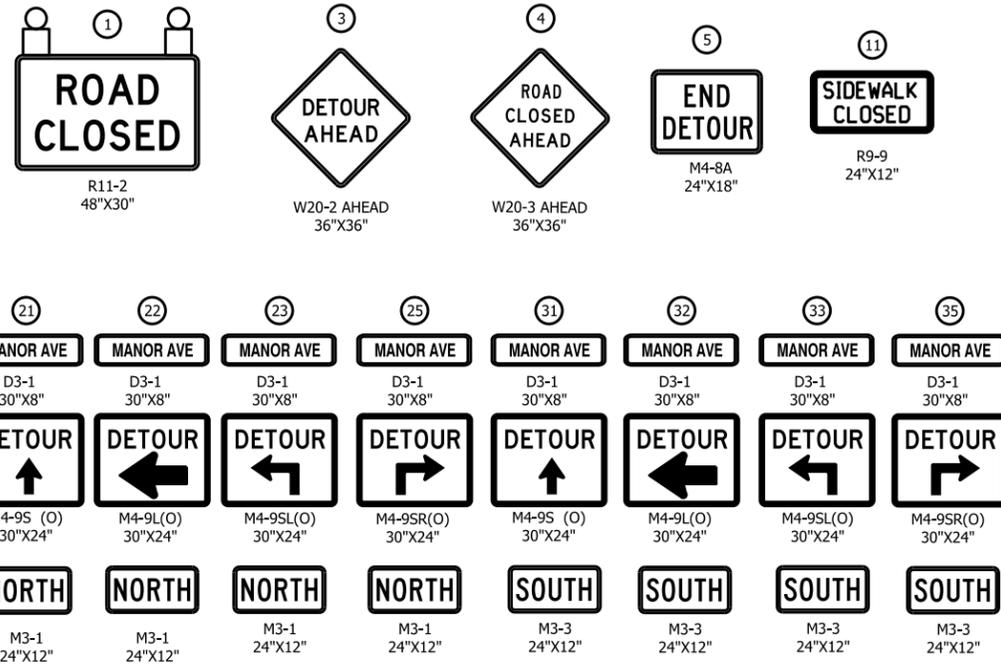

**NOTES**

- SIGN DESIGNATIONS ARE PER IMUTCD.
- SIGN LOCATIONS ARE APPROXIMATE. SEE BU G-C01 DWG. NO. [G-CI01-GEDT-806](#) FOR SIGN PLACEMENT.
- SEE BU G-C01 DWG. NO. [G-CI01-GEDT-824A](#) FOR SIGN POST DETAILS.
- SEE BU G-C01 DWG. NO. [G-CI01-GEDT-807](#) AND [G-CI01-GEDT-808](#) FOR TYPE III BARRICADE SIGN PLACEMENT.
- THIS DETOUR WILL BE USED FOR MANOR AVE RECONSTRUCTION.

**LEGEND**

- TYPE III BARRICADE
- SIGN
- - - - - DETOUR ROUTE
- DIRECTION OF TRAFFIC
- ▨ WORK SPACE
- (O) ORANGE
- TYPE B LIGHT

PLOT DATE: 12/20/2022 PLOT TIME: 11:32:08 AM  
FILE NAME: SHT-S-RD07-MTPL-02.dgn

**FHP** | F.H. PASCHEN  
RAGNAR BENSON  
JOINT VENTURE

**Jacobs**

REVISIONS		
ISSUE	DATE	DESCRIPTION

**NICD**  
NORTHERN INDIANA COMMUTER  
TRANSPORTATION DISTRICT  
33 East Highway 12  
Chesterton, Indiana 46304

**WEST LAKE**  
CORRIDOR  
DYER TO HAMMOND, INDIANA



REGISTERED PROFESSIONAL ENGINEER  
SAYYA S. TALLAMRAJU  
PE10809037  
STATE OF INDIANA  
DATE: 12/21/2022

BU:	S-RD07
DESIGNED:	S.TALLAMRAJU
DRAWN:	P.STEPANOVIC
CHECKED:	J.SPAIN
SCALE:	1"=300'
DATE:	01/06/2023

**FINAL RFC PLANS** | DWG NO. S-RD07-MTPL-02

**MAINTENANCE OF TRAFFIC  
DETOUR PLAN - MANOR AVENUE**

**FOR CONSTRUCTION** | SHEET NO. 8 OF 66

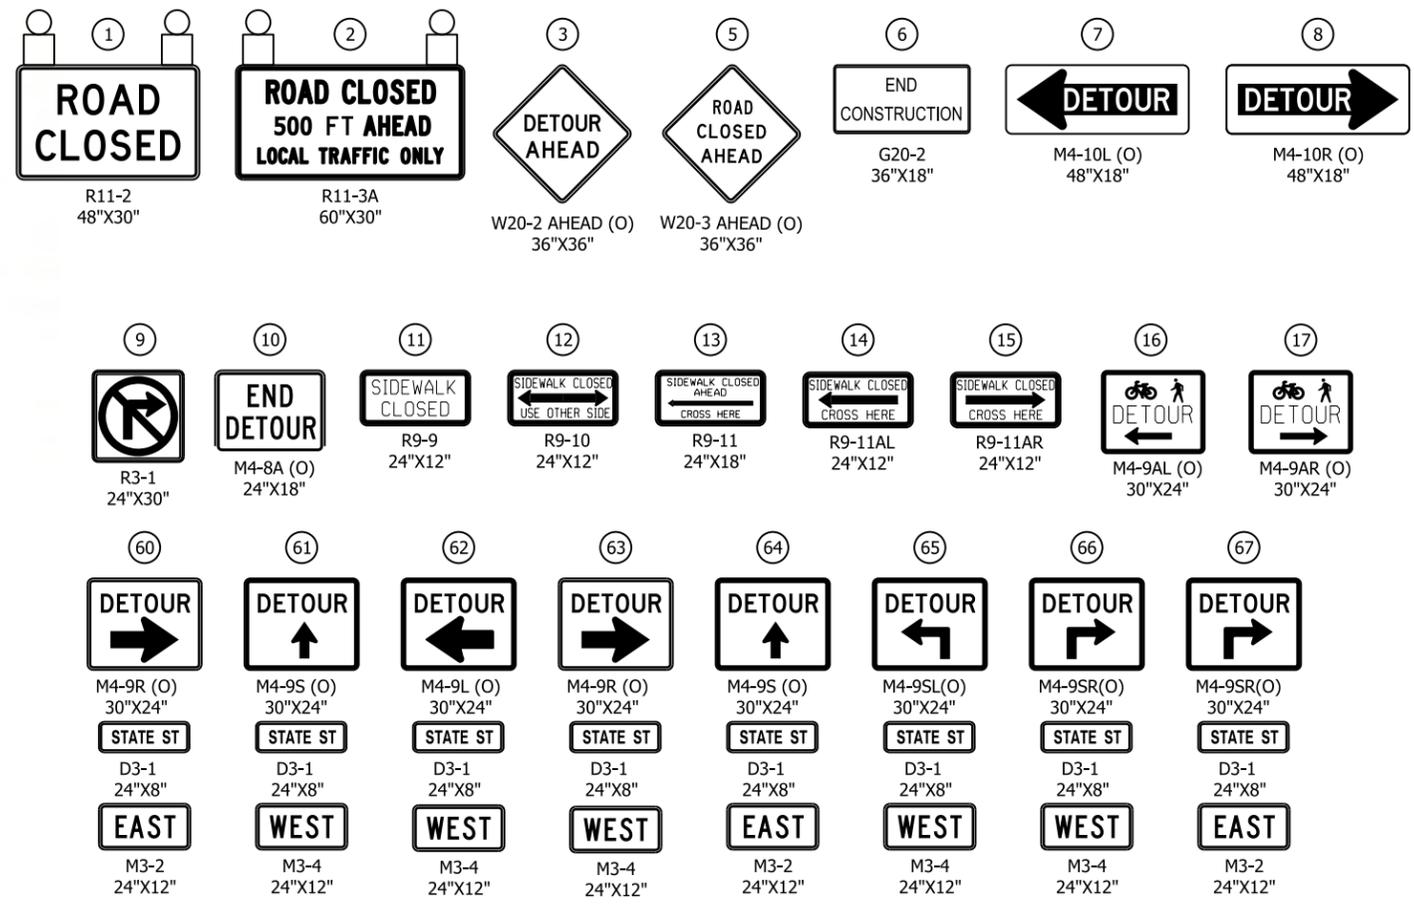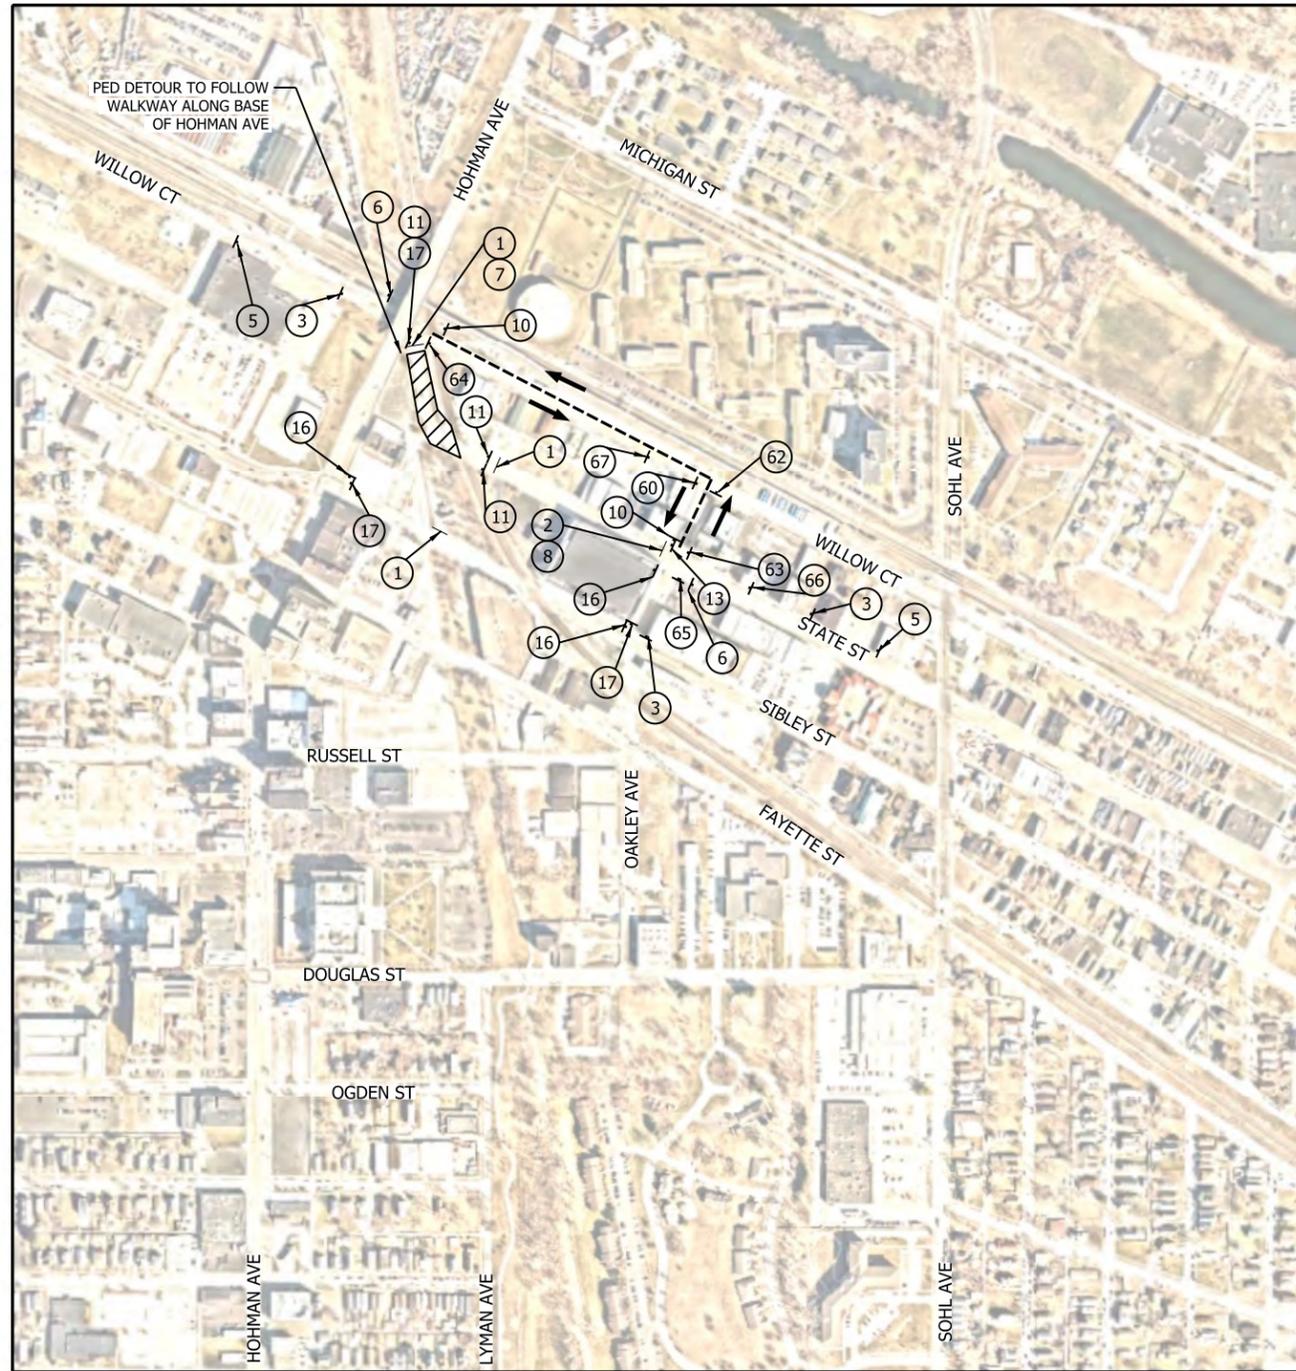


**NOTES**

- SIGN DESIGNATIONS ARE PER IMUTCD.
- SIGN LOCATIONS ARE APPROXIMATE. SEE BU G-C01 DWG. NO. G-CI01-GEDT-828 FOR SIGN PLACEMENT.
- SEE BU G-C01 DWG. NO. G-CI01-GEDT-820, G-CI01-GEDT-821 AND G-CI01-GEDT-822 FOR SIGN POST DETAILS.
- SEE BU G-C01 DWG. NO. G-CI01-GEDT-807 AND G-CI01-GEDT-808 FOR TYPE III BARRICADE APPLICATION STANDARDS.
- THE CONTRACTOR SHALL MAINTAIN FREE PASSAGE OF PEDESTRIANS ON ONE SIDE OF STATE STREET WHEN PRACTICABLE.
- TRAFFIC SIGNALS AT STATE ST AND WILLOW CT TO BE BAGGED DURING CLOSURE OF STATE ST.

**LEGEND**

- TYPE III BARRICADE
- SIGN
- - - - DETOUR ROUTE
- DIRECTION OF TRAFFIC
- ▨ WORK SPACE
- (O) ORANGE
- TYPE B LIGHT

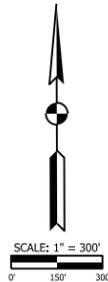

PLOT DATE: 11/3/2021 PLOT TIME: 1:01:08 PM  
FILE NAME: SHT-N-CI01-MTPL-05.dgn



REVISIONS		
ISSUE	DATE	DESCRIPTION



BU:	N-CI01
DESIGNED:	A. SIPKOVSKY
DRAWN:	S. KOZLOWSKI
CHECKED:	A. SIPKOVSKY
SCALE:	1"=300'
DATE:	10/20/2021

**FINAL RFC PLANS** DWG NO. N-CI01-MTPL-05

**MAINTENANCE OF TRAFFIC  
DETOUR PLAN - STATE STREET**

**FOR CONSTRUCTION** SHEET NO. **15 OF 78**