



---

## **NICTD West Lake Corridor Project Construction Update**

**Week of 3.13.2023 & 3.20.2023**

### **Hammond**

- **Closures**
  - Russel Street (between Hohman Avenue and Lyman Avenue)
    - Closure is currently active.
    - See Attached Detour.
  - 165<sup>th</sup> Street (Phase 2 Closure to begin 3/13/23)
    - From 3/13/23 until a date TBD in May, there will be one East Bound Lane and one West Bound Lane on 165<sup>th</sup> Street between Hohman Avenue and Harrison Avenue.
    - ⑩ Please see attached lane closure details.
- **Utility Relocation, Sewer & Water**
  - Drainage Removals/Installation
    - Future Hammond Gateway Station
    - ⑩ No impact to vehicular traffic
- **Retaining Wall Between Sibley Street and Douglas Street**
  - Receiving Modular Concrete Blocks
    - Trucking Operations through City of Hammond roadways, minimal impact to vehicular traffic.
  - Framing for concrete.
  - Setting and Backfilling Concrete Blocks
- **Retaining Wall at Blaine between 165<sup>th</sup> Street and Kenwood Street**
  - Backfilling operations continues
  - Flagger will be present on Blaine Avenue to maintain vehicular traffic
    - No road closure
- **Monon Trail Closure**
  - Monon closed from Douglas Street to Little Calumet River.
    - Closed indefinitely until rail operation has been complete.
  - No connection to Lackawanna Trail.
- Hanover Street will be permanently closed between Wabash and Sheffield Avenues.
- Dearborn at Gostlin Street will be closed permanently.
- **Substructure Work for Bridges, Elevated Structures, and Retaining Walls**
  - Fayette Street/Russel Street
    - Precast wall erection. Backfilling wall. Receiving precast wall panels

- ⑩ No Impact to vehicular traffic
- Marble Ave/Sheffield Ave
  - Pile Driving activities beginning week 3/13/23 – 3/27/23
- Michigan/Hohman.
  - Forming Bridge Abutments
  - Driving Production Pile
  - Setting Steel

### Munster


- NIPSCO & Telecommunications Relocations.
- Retaining Wall between Little Calumet River and Broadmoor
  - Retaining Wall excavation/framing continues along Manor Ave. North and South of Broadmoor.
  - Trucking operations through the Town of Munster, minimal impact to vehicular traffic.
- Monon Trail will be closed for the foreseeable future from Little Calumet River to Fisher Street
  - Closure will last until rail operation is complete from Fisher-Ridge.
  - Closure will last until retaining walls are complete from Ridge to Little Calumet.
- Ongoing underground utility installation through mid-April.
- Structure work at the Little Calumet River.
  - Trucking operations on Manor Avenue, minimal impact to vehicular traffic.
- **Utility Relocation: Storm, Sanitary & Water**
  - Drainage Installation near retaining wall between Broadmoor and Little Calumet River.
  - Drainage Installation between Fisher Street and Ridge Road along Monon Trail
    - No impact to vehicular traffic
  - Installation of split casing and drainage lines off of Superior Avenue starting 3/20/23.

### Dyer

- No work anticipated for this time period.

For additional project information please visit: [www.nictdwestlake.com](http://www.nictdwestlake.com) or [www.fhp-rb.com](http://www.fhp-rb.com)

PLOT DATE: 4/25/2022 PLOT TIME: 9:57:16 AM  
 FILE NAME: SHT-M-CI01-MTBA-01.dgn

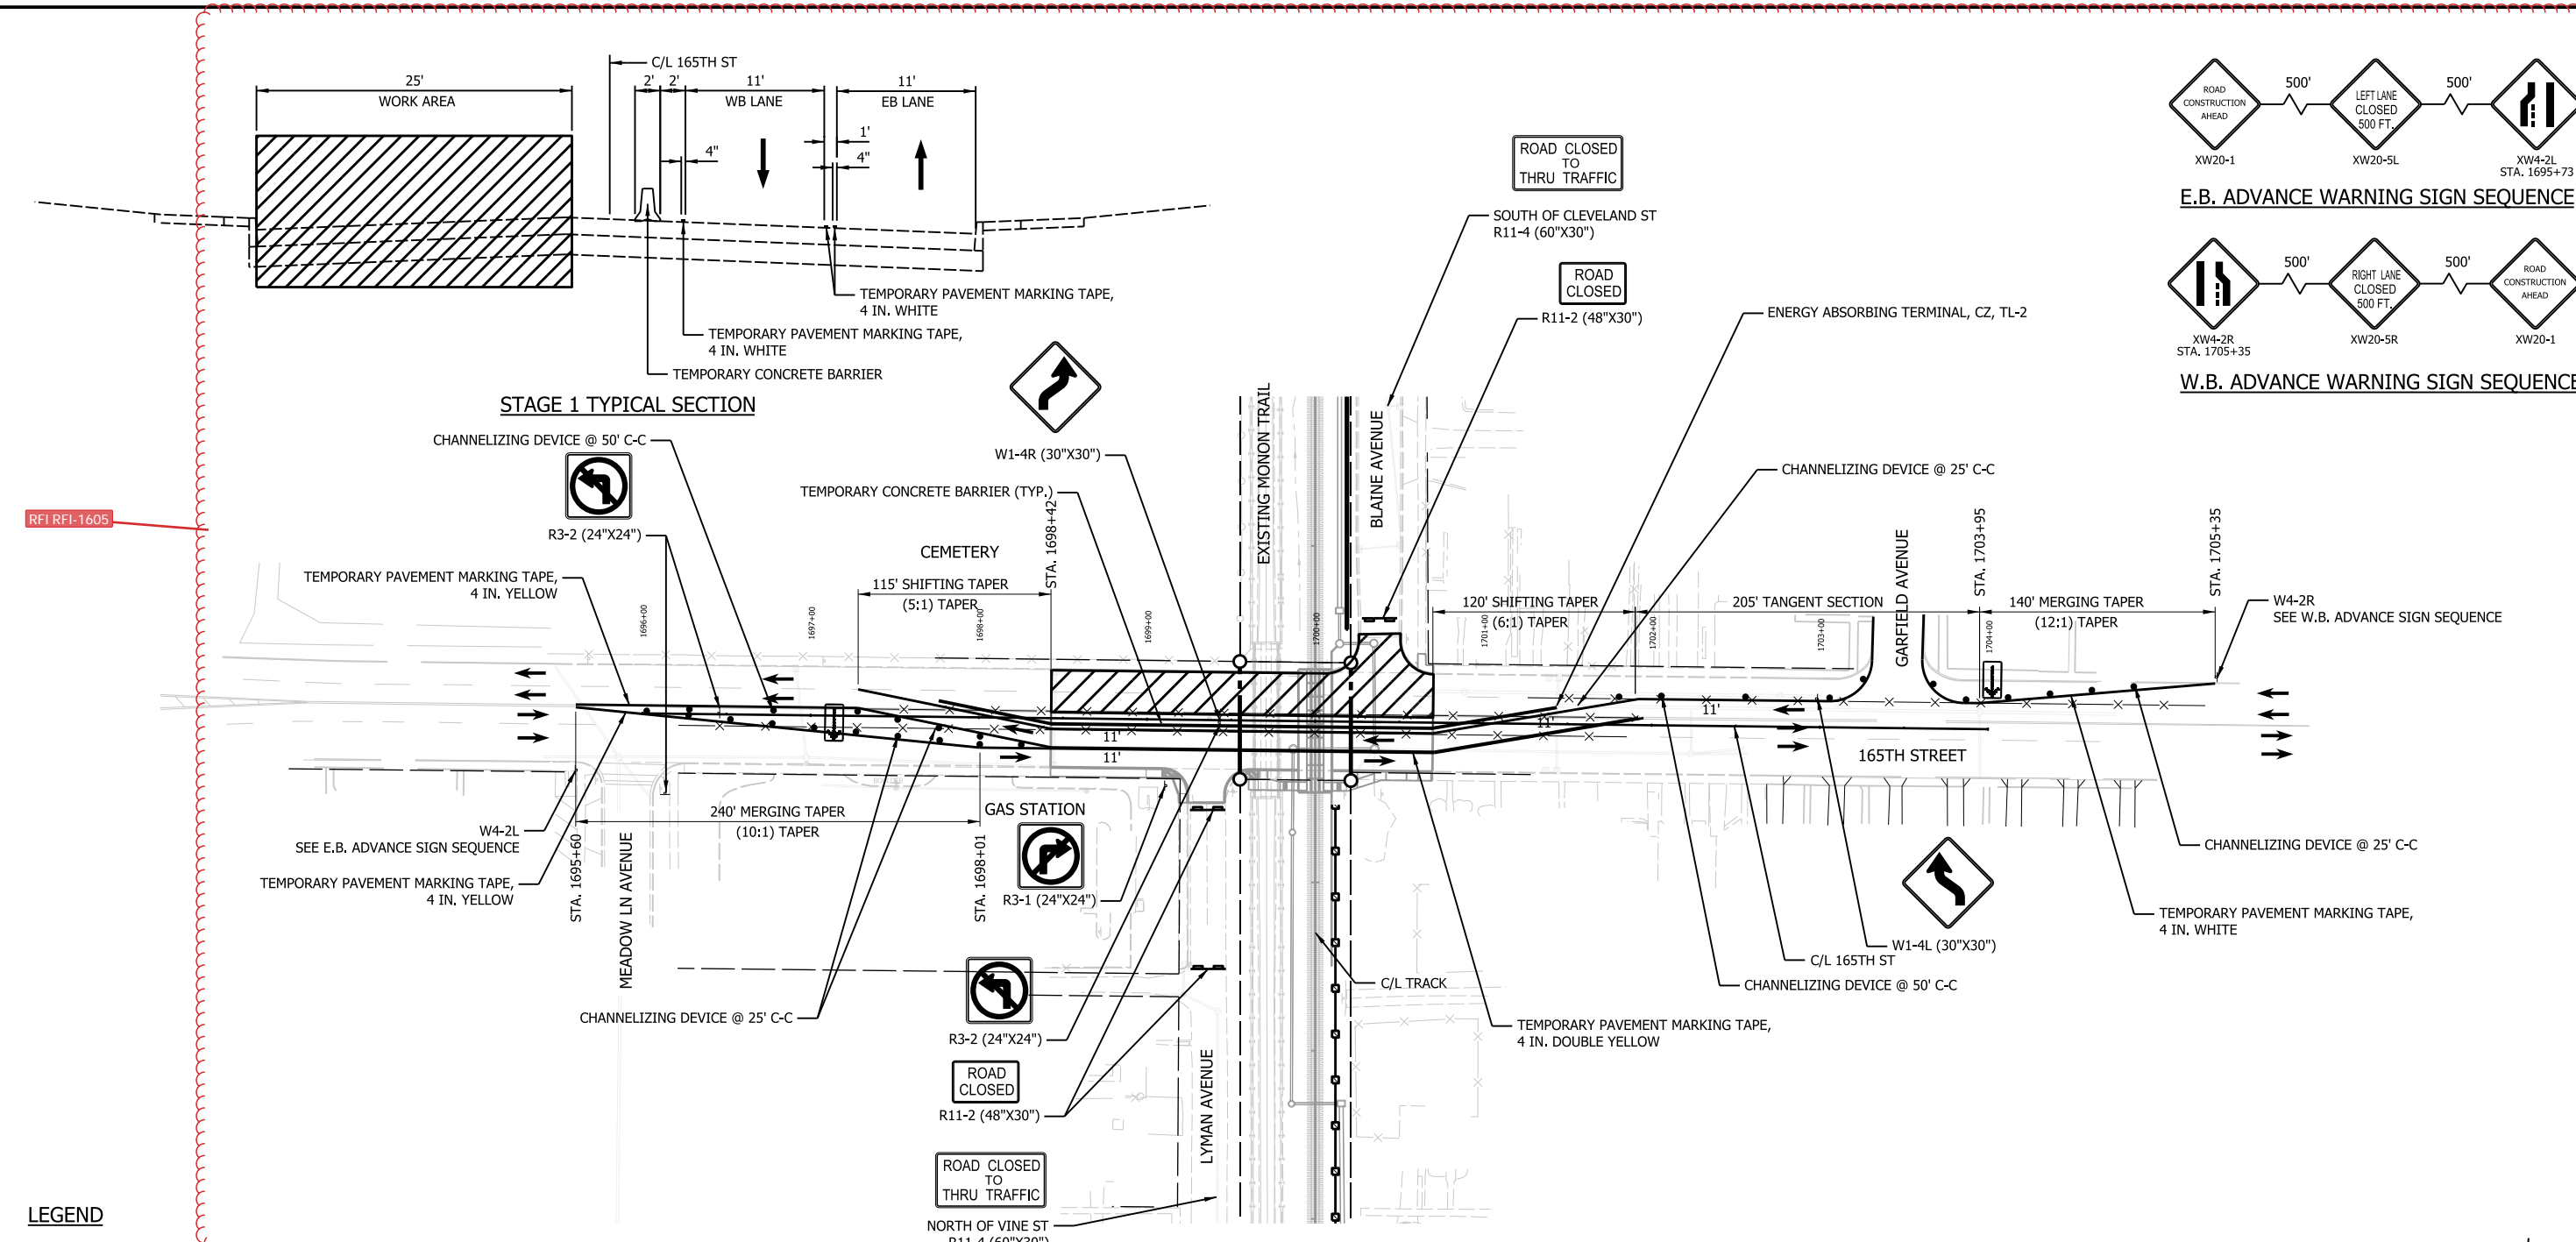

**LEGEND**

- CHANNELIZING DEVICE
- ⬇️ FLASHING ARROW SIGN
- x— TEMPORARY PAVEMENT MARKING
- x— REMOVAL OF PAVEMENT MARKINGS AND PRISMATIC REFLECTORS
- ⬆️ TYPICAL SIGN STANDARD (ROAD CLOSURE SIGN ASSEMBLY)
- TYPE III BARRICADE
- ➔ TRAFFIC FLOW
- ▨ WORK AREA
- ▩ PARKING LANE CLOSURE

**MAINTENANCE OF TRAFFIC NOTES**

**STAGE 1**

1. ESTABLISH AND MAINTAIN A DETOUR ROUTE FOR THE CLOSURE OF LYMAN AVENUE FROM NORTH OF VINE STREET TO 165TH STREET
2. ESTABLISH AND MAINTAIN A DETOUR ROUTE FOR THE CLOSURE OF BLAINE AVENUE FROM CLEVELAND STREET TO 165TH STREET
3. STAGE WILL CONSIST OF RECONSTRUCTION OF THE EASTBOUND LANES OF 165TH STREE FOR THE LENGTH OF ROADWAY LIMITS
4. MAINTAIN ONE 11' LANE OF TRAFFIC IN EACH DIRECTION UTILIZING EXISTING EASTBOUND LANES
5. MAINTAIN POSTED 25 MPH SPEED LIMIT ON 165TH STREET
6. SEE STD [G-CI01-GEDT-804A](#) FOR MERGING OR SHIFTING TAPER DETAILS
7. USE THIS MAINTENANCE OF TRAFFIC PLAN WITH IMUTCD TYPICAL APPLICATION TA-32
8. 165TH ST AND CONKEY ST SHALL NOT BE CLOSED SIMULTANEOUSLY
9. ELECTRONIC MESSAGE BOARDS GIVING NOTICE OF LANE CLOSURES REQUIRED TO BE PLACED TWO WEEKS IN ADVANCE OF CLOSURE

REVISIONS		
ISSUE	DATE	DESCRIPTION

**NICD**  
 NORTHERN INDIANA COMMUTER  
 TRANSPORTATION DISTRICT  
 33 East Highway 12  
 Chesterton, Indiana 46304

**WEST LAKE CORRIDOR**  
 DYER TO HAMMOND, INDIANA

REGISTERED PROFESSIONAL ENGINEER  
 KATELYN S. HACKER  
 PE12200177  
 STATE OF INDIANA

BU:	M-CI01
DESIGNED:	A. SIPKOVSKY
DRAWN:	K. GOMEZ
CHECKED:	A. SIPKOVSKY
SCALE:	1"=50'
DATE:	05/11/2022

**FINAL RFC PLANS** DWG. NO. **M-CI01-MTBA-01**

**MAINTENANCE OF TRAFFIC  
 165TH STREET - STAGE 1**

**FOR CONSTRUCTION** SHEET NO. **21 OF 205**